

# CITY OF ST. HELENS, OREGON

# S 1ST AND STRAND STREET EXTENSIONS

LOCATED ON S 1ST AND STAND STREET

## LUMEN CONFLICT IDENTIFICATION PLANS

PROJECT N.975935/TERR-1006783

Plans Prepared For:



LUMEN ENG: MARK GUZ  
 PHONE: (564) 888-2022  
 E-MAIL: Mark.Guz@Lumen.com  
 LUMEN CONSTRUCTION CONTACT:  
 PHONE:  
 E-MAIL:  
 WIRE CENTER:


Plans Prepared By:



TT ENG: Brandon Aman P.E.  
 PHONE: (701)-866-7952  
 E-MAIL: baman@terratechllc.net  
<http://www.terratechllc.net>

Project Contacts:

OWNER: CITY OF ST. HELENS  
 PHONE:  
 EMAIL:  
 PROJECT KEITH BUISMAN  
 PHONE: (508) 415-2337  
 EMAIL: Keith.Buisman@otak.com  
 SURVEY/STAKING:  
 PHONE:  
 EMAIL:  
 ROAD CONTRACTOR:  
 PHONE:  
 EMAIL:

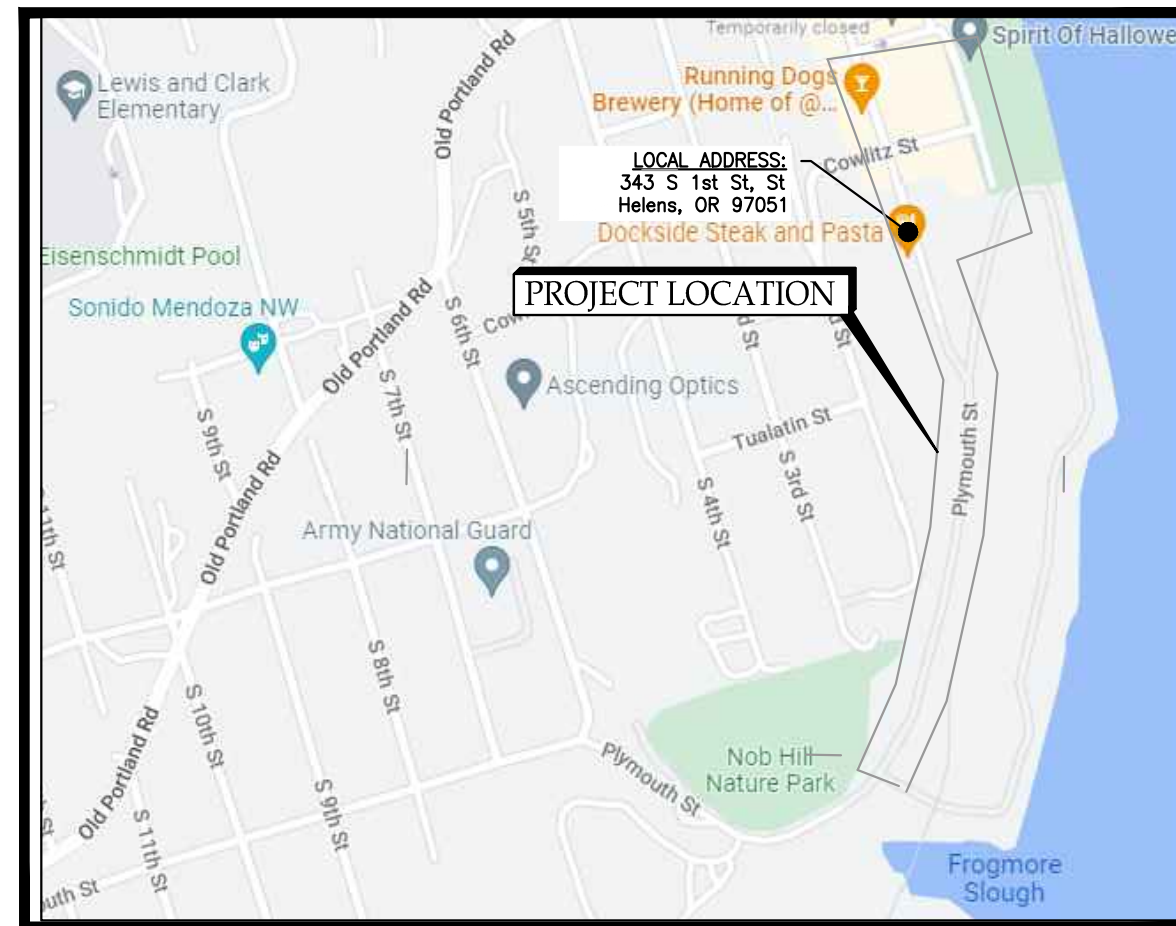

LOCATION MAP

NOT TO SCALE

FOR REFERENCE ONLY

PERMITS REQUIRED:  YES  NO

CITY:

COUNTY:

STATE: ODOT

RAILROAD:

PIPELINE:

DNR:

MISCELLANEOUS:

CUTS REQUIRED:  YES  NO

FIBER OPTIC

COPPER

MIGRATIONS REQUIRED:  YES  NO

PRECONSTRUCTION MEETING DATE:

EXPECTED ROADWAY CONSTRUCTION START DATE:

NOTES:


ALL EXISTING AND PROPOSED CONDITIONS ARE BASED ON INFORMATION PROVIDED BY OTHERS. LUMEN CANNOT BE RESPONSIBLE FOR THE ACCURACY OF INFORMATION AND/OR PLANS PROVIDED BY OUTSIDE PARTIES. FACILITY LOCATIONS, DEPTHS AND ELEVATIONS SHOULD BE FIELD VERIFIED PRIOR TO CONSTRUCTION.

PROPOSED DESIGN MODIFICATIONS ARE RECOMMENDATIONS ONLY AND SHOULD BE VERIFIED PRIOR TO CONSTRUCTION.


### INDEX OF SHEETS

Cover Sheet	
B.1 Project Key Map	
B.2 Legend	
C.1 S 1ST STREET	(Sta. 13+00 - Sta. 18+00)
C.2 S 1ST STREET	(Sta. 18+00 - Sta. 23+00)
C.3 S 1ST STREET	(Sta. 23+00 - Sta. 28+00)
C.4 S 1ST STREET	(Sta. 28+00 - Sta. 34+00)
C.5 S 1ST STREET	(Sta. 34+00 - Sta. 40+00)
C.6 STRAND STREET	(Sta. 9+00 - Sta. 14+82)
C.7 STRAND STREET	(Sta. 14+82 - Sta. 20+00)

REV.	DATE
E.	-
C.	-
-	-
-	-
-	-
SHEET 1 of 10	
DATE: Jun 23, 2022	

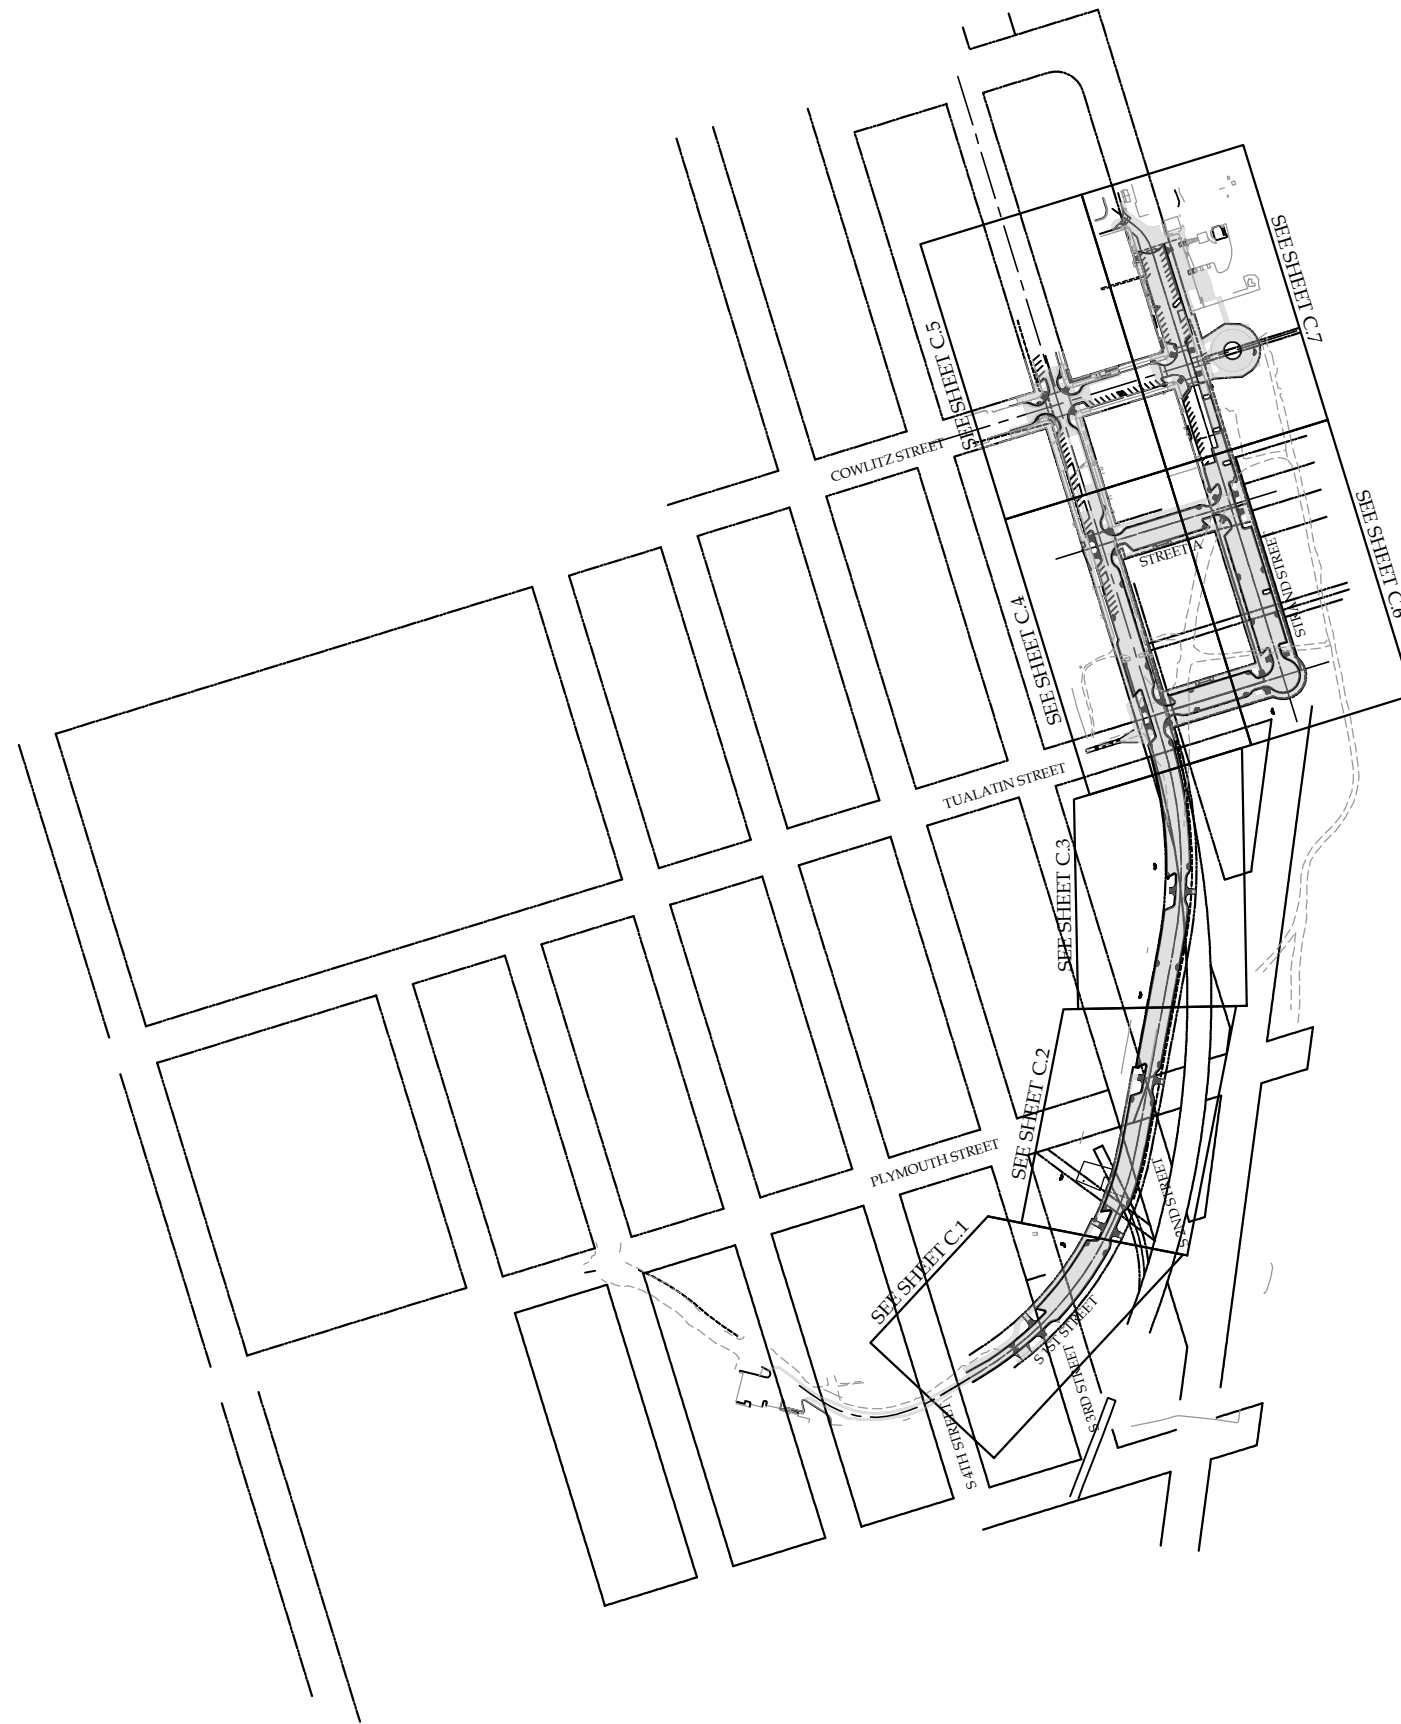

TT Eng: Brandon Aman  
 Phone: 701-866-7952  
 E-mail: baman@terratechllc.net  
 TT #: TERR-1006783  
 http://www.terratechllc.net

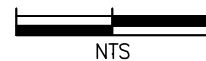

CITY OF ST. HELENS OREGON  
**S 1ST AND STRAND STREET EXTENSIONS**

LOCATED ON S 1ST AND STRAND STRAND STREET

**LUMEN CONFLICT IDENTIFICATION PLANS**

Project Key Map

Project No.: TERR-1006783 | Date: Jun 23, 2022 | File: TERR-1006783-Work Plan.dwg



LUMEN ENG: MARK GUE  
 PHONE: (564) 888-2022  
 E-MAIL: Mark.Gue@lumen.com  
 N.975935

Sheet


**B.1**

Sheet 2 of 10

# Legend


## Alignment, Boundary and Right of Way

CENTERLINE  
RIGHT OF WAY LINE

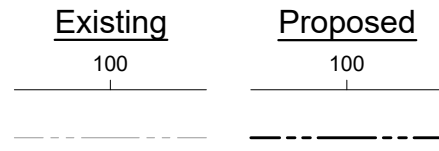


## Pavement

ABOVE GROUND FEATURES (PAVEMENT, CURB SIDEWALK, ETC.)  
ABOVE GROUND FEATURES (PAVEMENT, CURB SIDEWALK, ETC.)

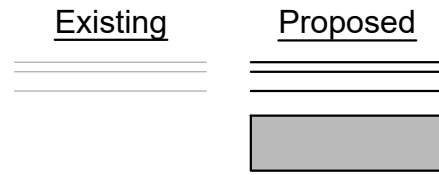


## Drainage

CONTOUR MAJOR (5')  
CONTOUR MINOR (1')

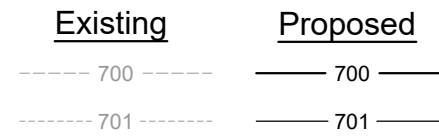


## Utilities


OVERHEAD WIRES  
FORCEMAIN  
SANITARY SEWER  
STORM SEWER  
WATERMAIN

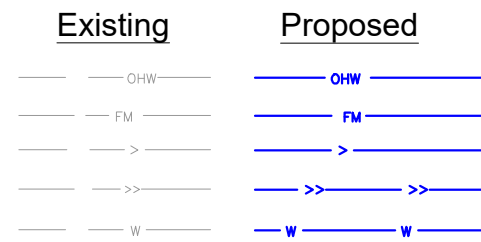


## Facility Labeling

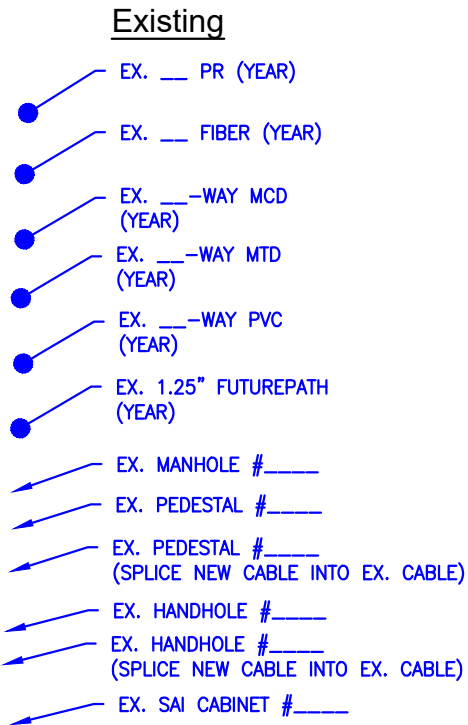

## Removal/Abandon

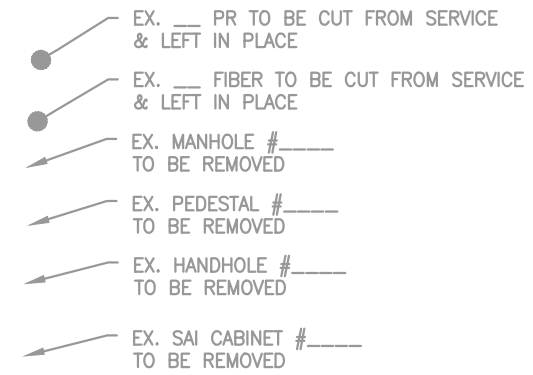

## Proposed

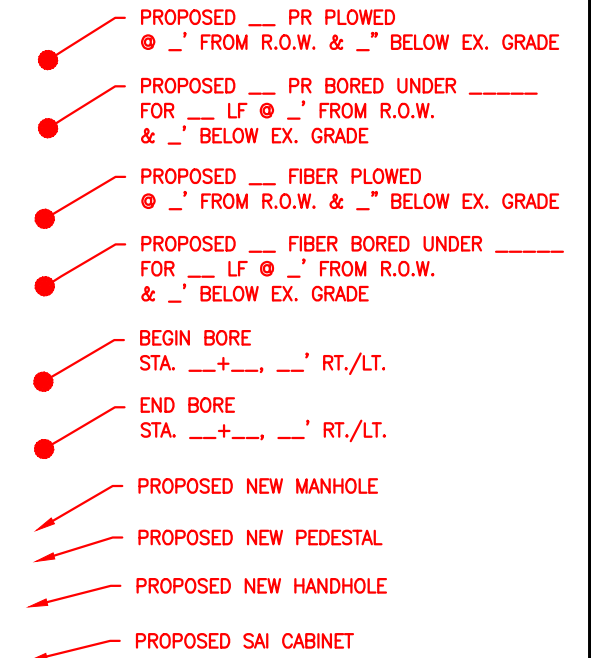


## Conflicts

CONFLICT LOCATION & NUMBER:




# Legend

## Lumen Facilities

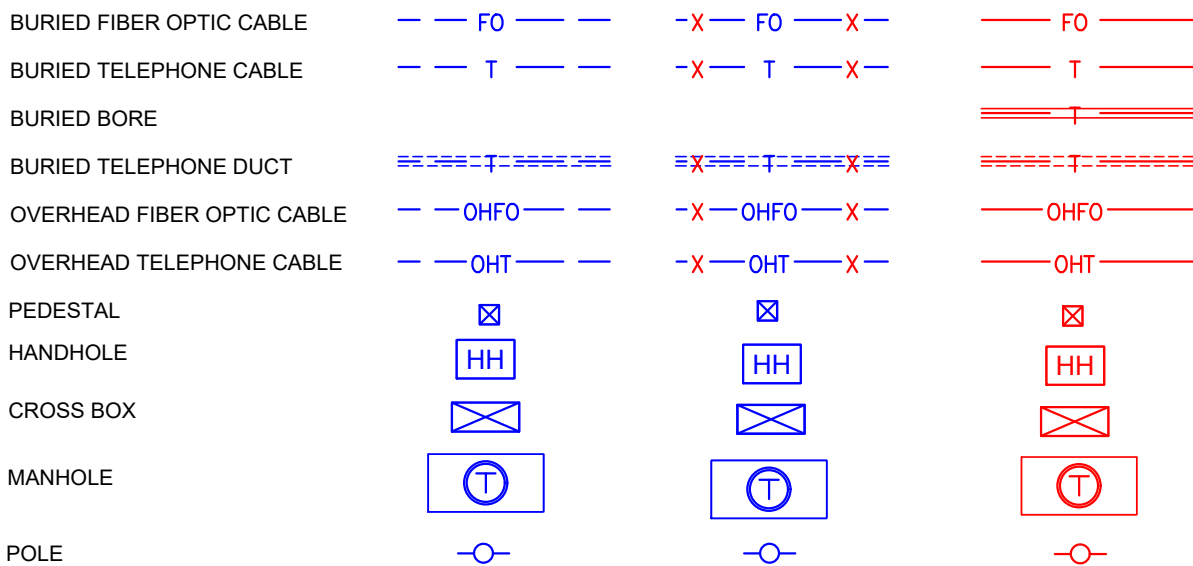

TT Eng: Brandon Aman  
Phone: 701-866-7952  
E-mail: baman@terratechllc.net  
TT #: TERR-1006783  
http://www.terratechllc.net

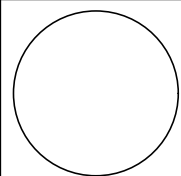


CITY OF ST. HELENS OREGON  
**S 1ST AND STRAND STREET EXTENSIONS**  
LOCATED ON S 1ST AND STRAND STRAND STREET  
**LUMEN CONFLICT IDENTIFICATION PLANS**  
Legend  
Project No.: TERR-1006783 | Date: Jun 23, 2022 | File: TERR-1006783-Work Plan.dwg



LUMEN ENG: MARK GUE  
PHONE: (564) 888-2022  
E-MAIL: Mark.Gue@lumen.com  
N.975935



Sheet  
**B.2**

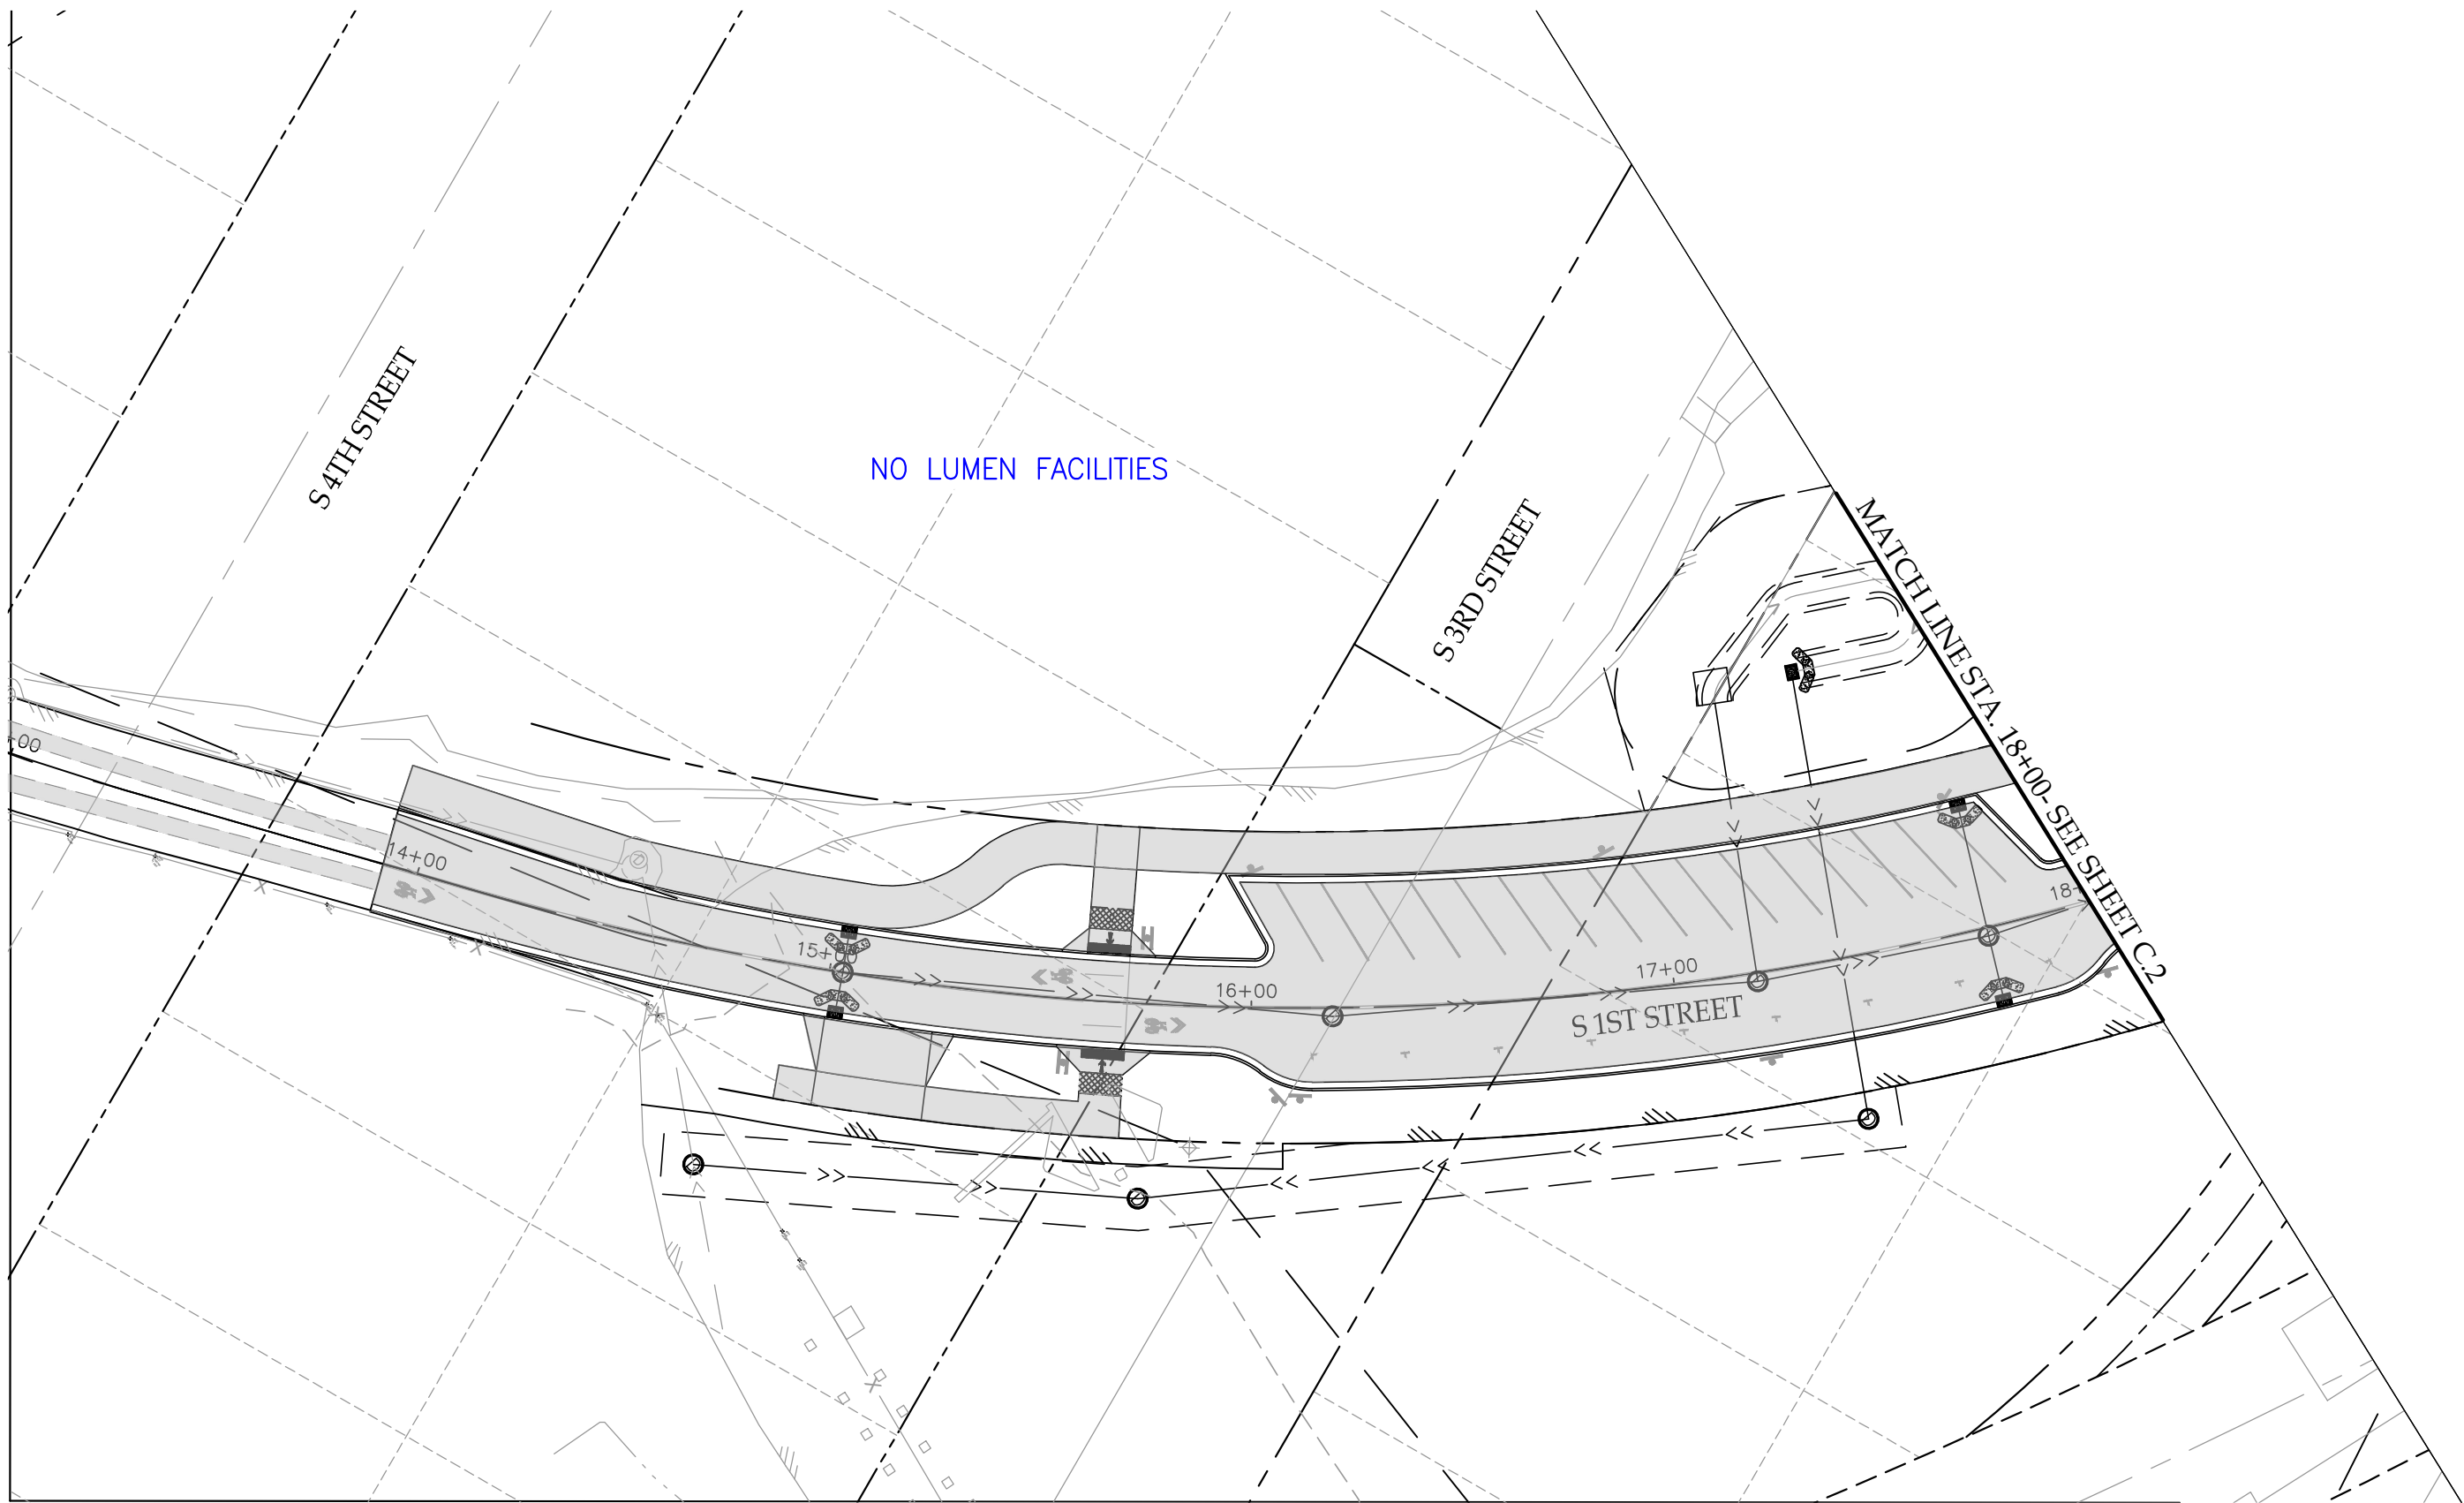

NO LUMEN FACILITIES

MATCHLINE STA. 18+00 - SEE SHEET C.2

**TERRA TECHNOLOGIES**  
 TT Eng: Brandon Aman  
 Phone: 701-866-7952  
 E-mail: baman@terratechllc.net  
 TT #: TERR-1006783  
 http://www.terratechllc.net

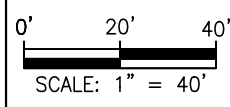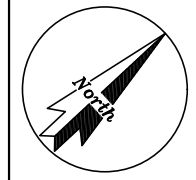


CITY OF ST. HELENS OREGON  
**S 1ST AND STRAND STREET EXTENSIONS**  
LOCATED ON S 1ST AND STRAND STRAND STREET  
**LUMEN CONFLICT IDENTIFICATION PLANS**  
 S 1ST STREET (Sta. 13+00 - Sta. 18+00)  
 Project No.: TERR-1006783 | Date: Jun 23, 2022 | File: TERR-1006783-Work Plan.dwg

**LUMEN**<sup>®</sup>  
 LUMEN ENG: MARK GUE  
 PHONE: (564) 888-2022  
 E-MAIL: Mark.Gue@lumen.com  
 N.975935



	EXISTING	REMOVE/ABANDON	PROPOSED
BURIED FIBER OPTIC	--- FO ---	-X- FO -X-	--- FO ---
BURIED TELEPHONE	--- T ---	-X- T -X-	--- T ---
BURIED TELEPHONE DUCT	== T ==	-X- T -X-	== T ==
OVERHEAD TELEPHONE	--- OHT ---	-X- OHT -X-	--- OHT ---

\*SEE SHEET B.2 FOR LEGENDS



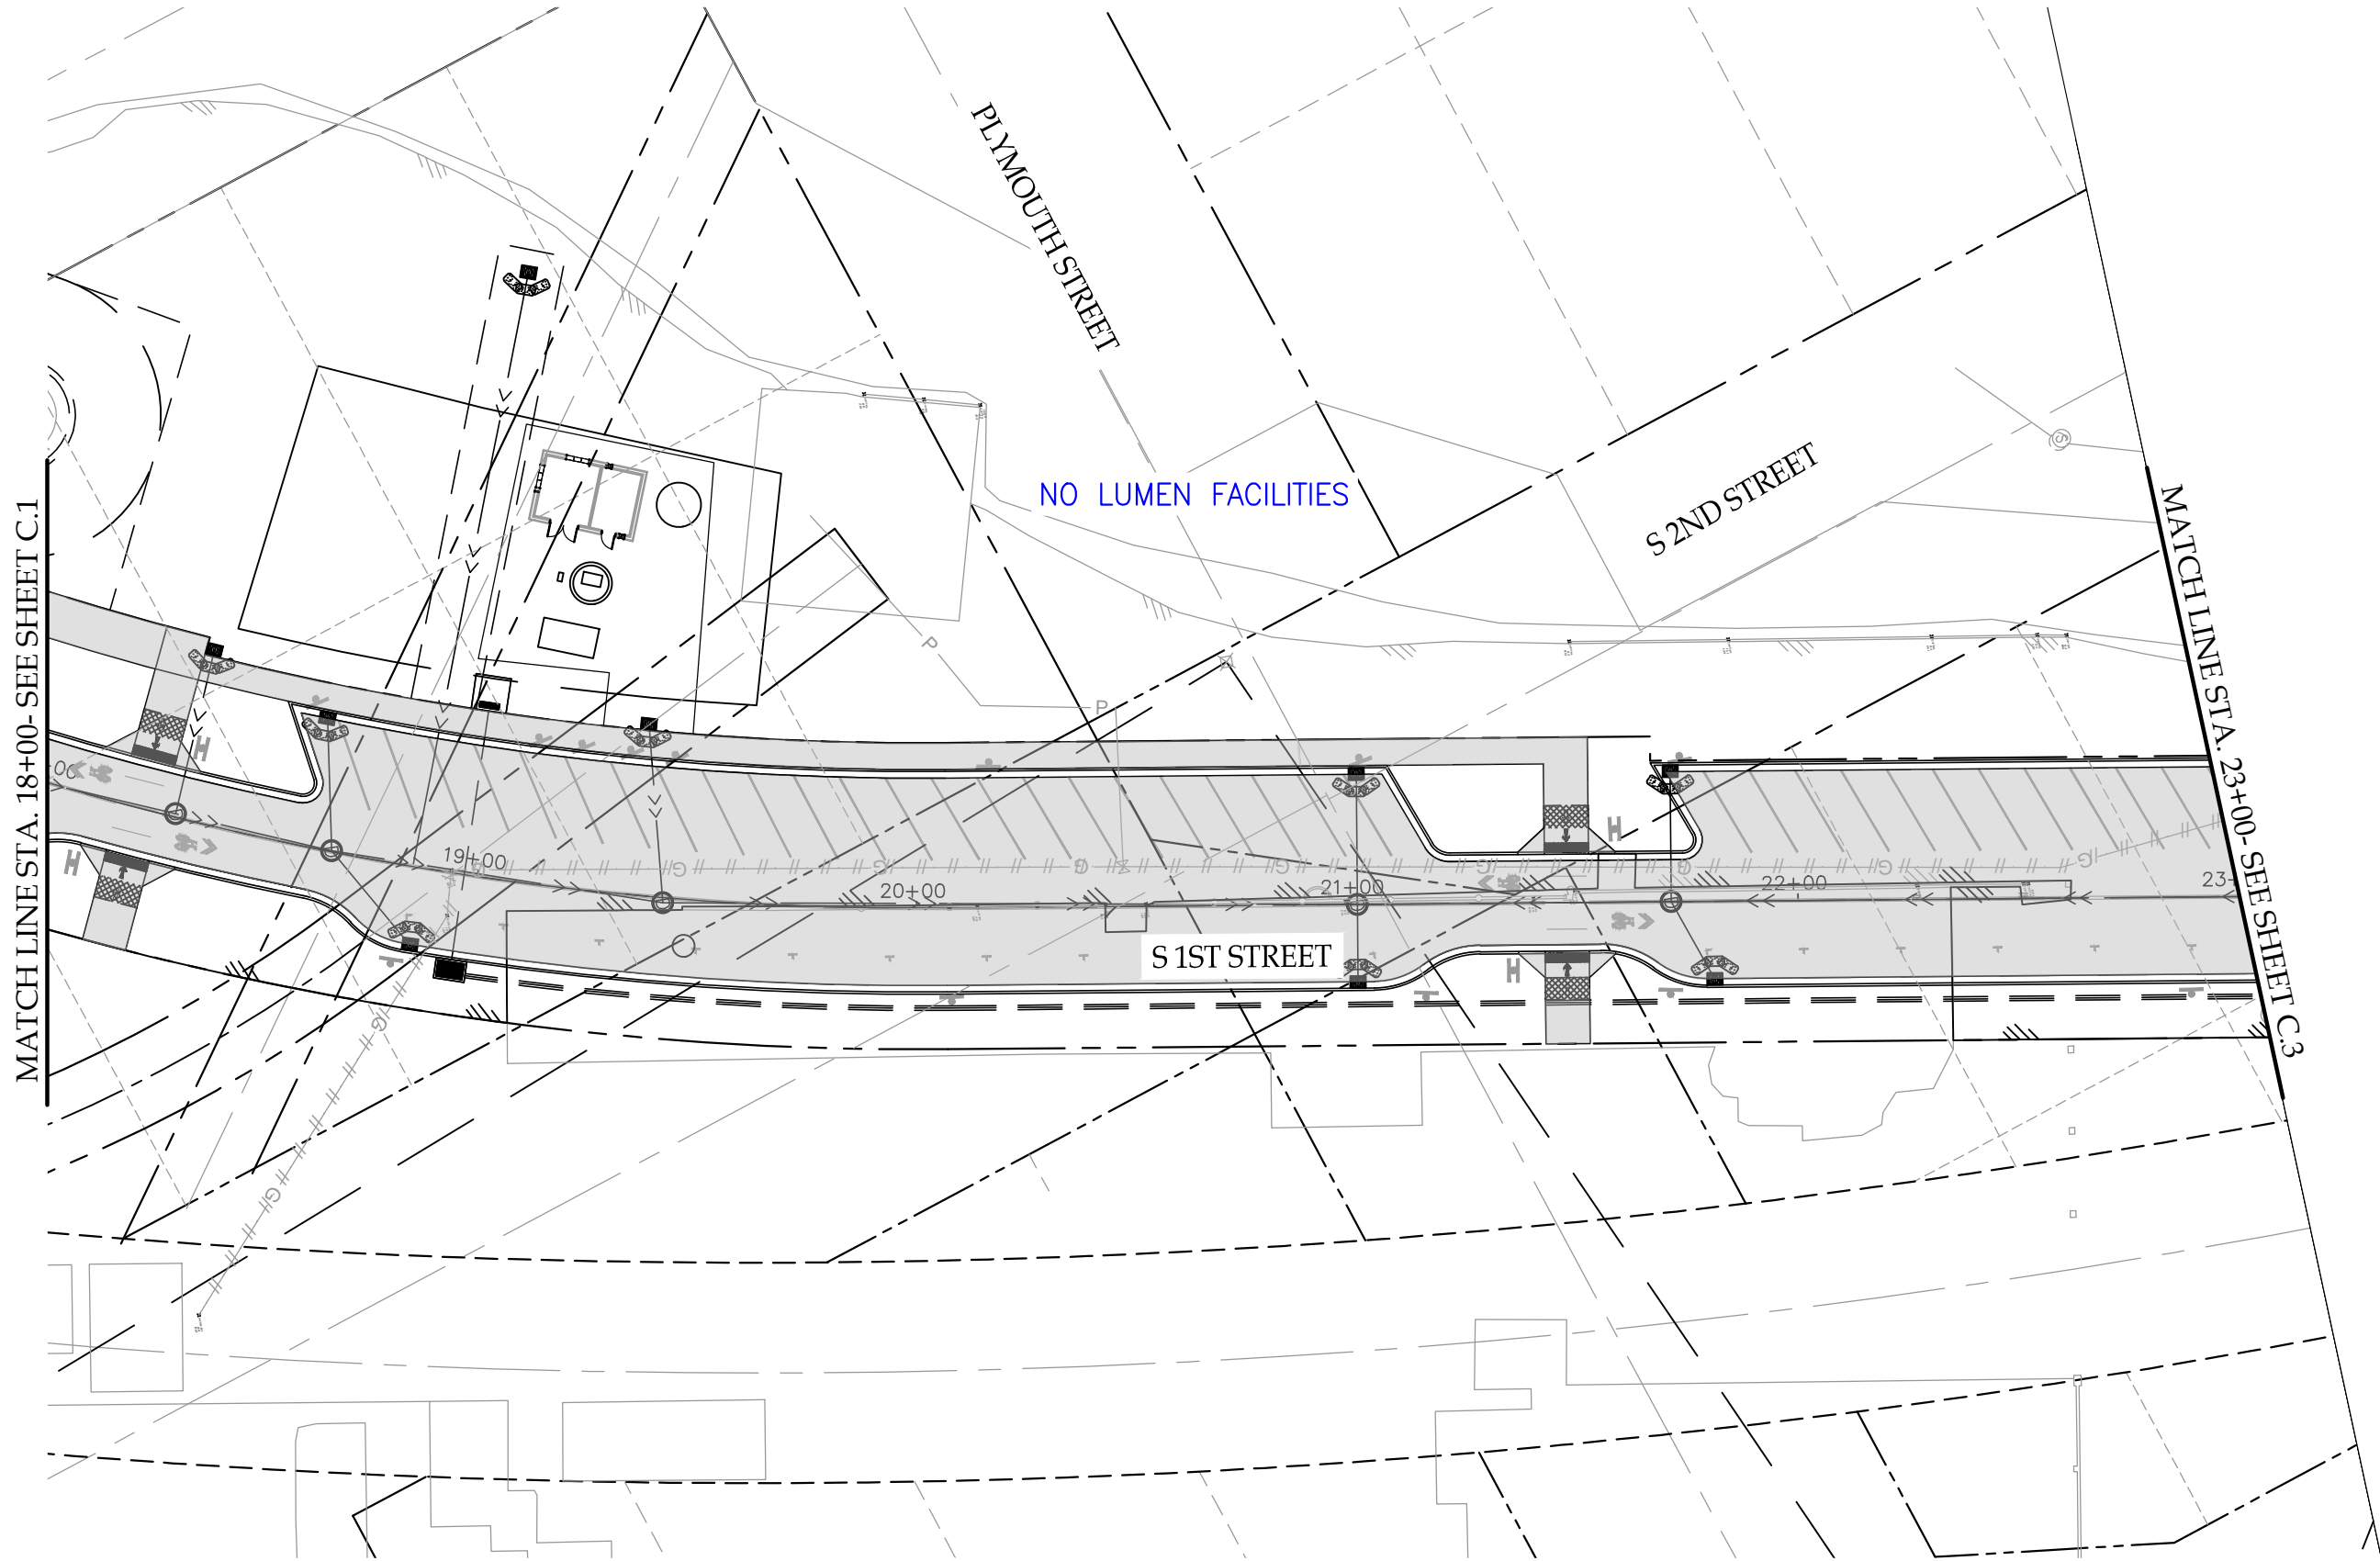


 TT Eng: Brandon Aman  
 Phone: 701-866-7952  
 E-mail: baman@terratechllc.net  
 TT #: TERR-1006783  
 http://www.terratechllc.net

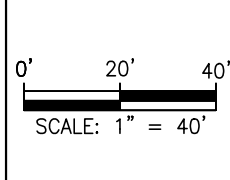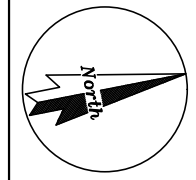


CITY OF ST. HELENS OREGON  
**S 1ST AND STRAND STREET EXTENSIONS**  
LOCATED ON S 1ST AND STRAND STRAND STREET  
**LUMEN CONFLICT IDENTIFICATION PLANS**  
 S 1ST STREET (Sta. 18+00 - Sta. 23+00)  
Project No.: TERR-1006783 | Date: Jun 23, 2022 | File: TERR-1006783-Work Plan.dwg

**LUMEN**<sup>®</sup>  
 LUMEN ENG: MARK GUE  
 PHONE: (564) 888-2022  
 E-MAIL: Mark.Gue@lumen.com  
 N.975935

	EXISTING	REMOVE/ABANDON	PROPOSED
BURIED FIBER OPTIC	FO	-X-FO-X-	FO
BURIED TELEPHONE	T	-X-T-X-	T
BURIED TELEPHONE DUCT	T	-X-T-X-	T
OVERHEAD TELEPHONE	OHT	-X-OHT-X-	OHT

\*SEE SHEET B.2 FOR LEGENDS

Sheet  
**C.2**  
 Sheet 5 of 10

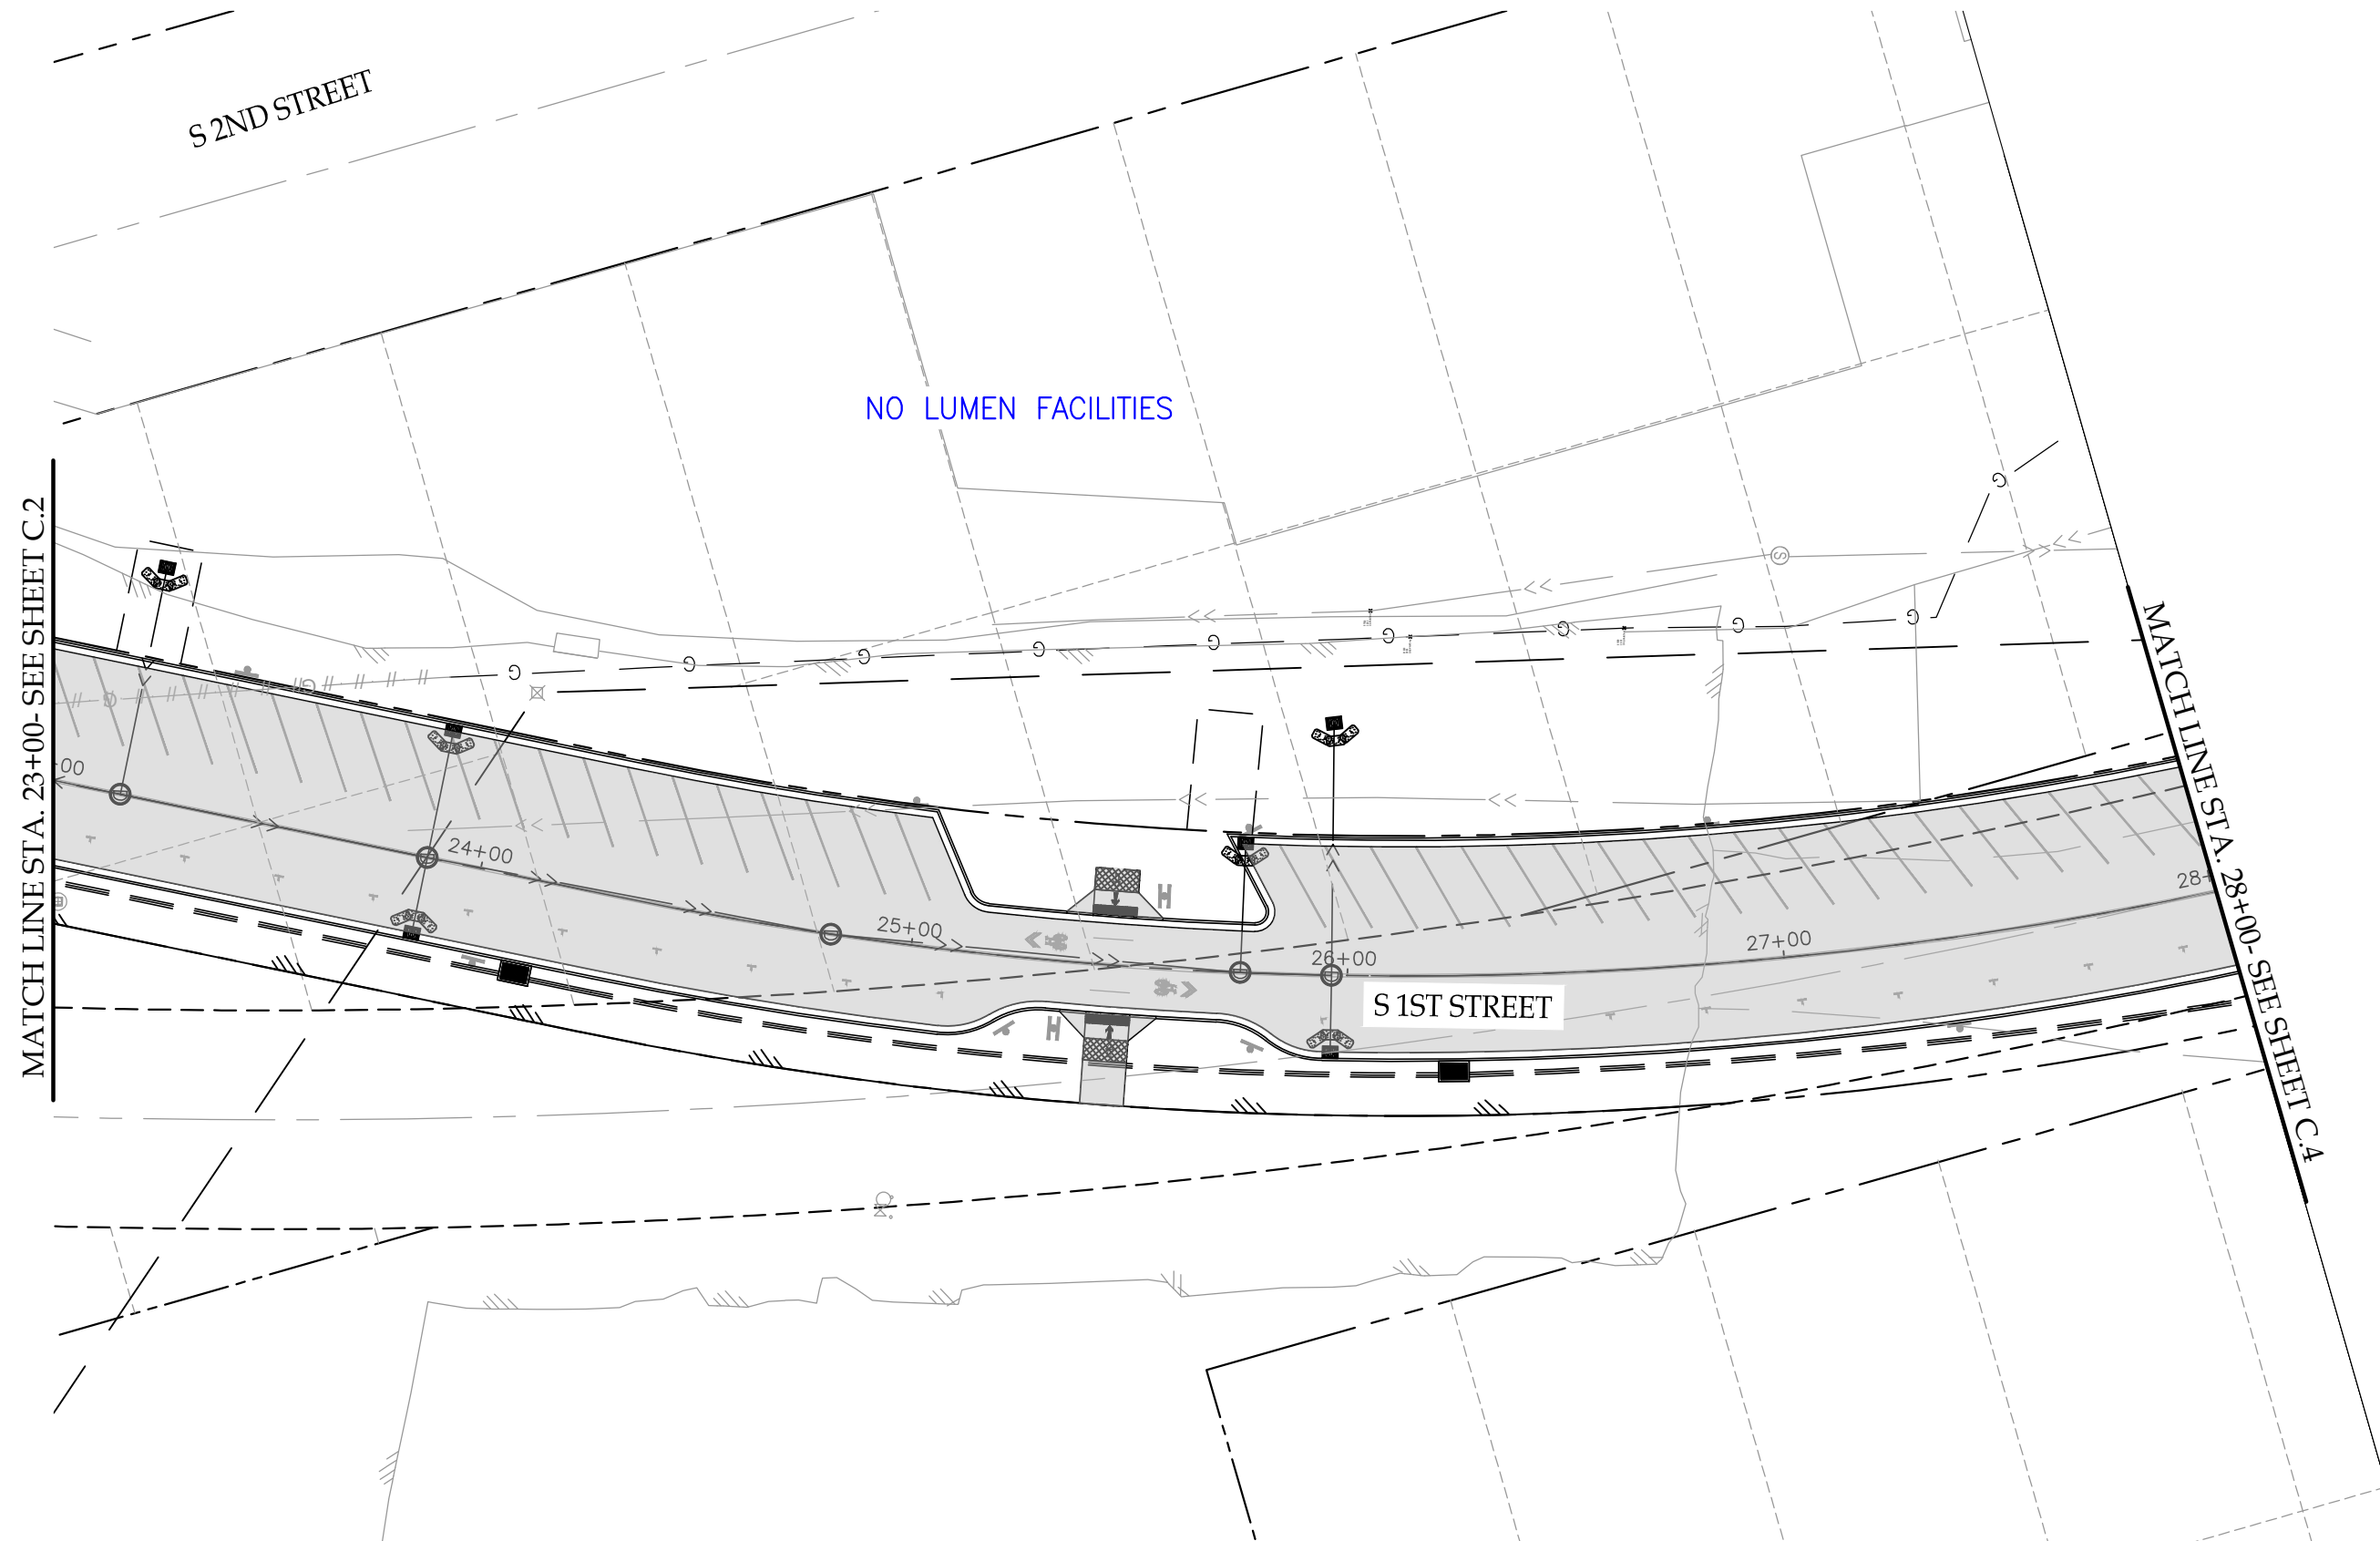

S 2ND STREET

NO LUMEN FACILITIES



S 1ST STREET

MATCHLINE STA. 23+00- SEE SHEET C.2

MATCHLINE STA. 28+00- SEE SHEET C.4



TT Eng: Brandon Aman  
 Phone: 701-866-7952  
 E-mail: baman@terratechllc.net  
 TT #: TERR-1006783  
 http://www.terratechllc.net

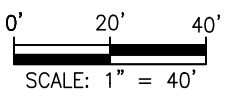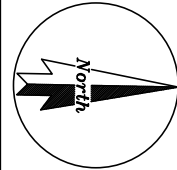

CITY OF ST. HELENS OREGON  
**S 1ST AND STRAND STREET EXTENSIONS**

LOCATED ON S 1ST AND STRAND STRAND STREET  
**LUMEN CONFLICT IDENTIFICATION PLANS**


S 1ST STREET (Sta. 23+00 - Sta. 28+00)  
 Project No.: TERR-1006783 | Date: Jun 23, 2022 | File: TERR-1006783-Work Plan.dwg



LUMEN ENG: MARK GUE  
 PHONE: (564) 888-2022  
 E-MAIL: Mark.Gue@lumen.com  
 N.975935

	EXISTING	REMOVE/ABANDON	PROPOSED
BURIED FIBER OPTIC	--- FO ---	-X- FO -X-	--- FO ---
BURIED TELEPHONE	--- T ---	-X- T -X-	--- T ---
BURIED TELEPHONE DUCT	== T ==	-X- T -X-	== T ==
OVERHEAD TELEPHONE	--- OHT ---	-X- OHT -X-	--- OHT ---

\*SEE SHEET B.2 FOR LEGENDS


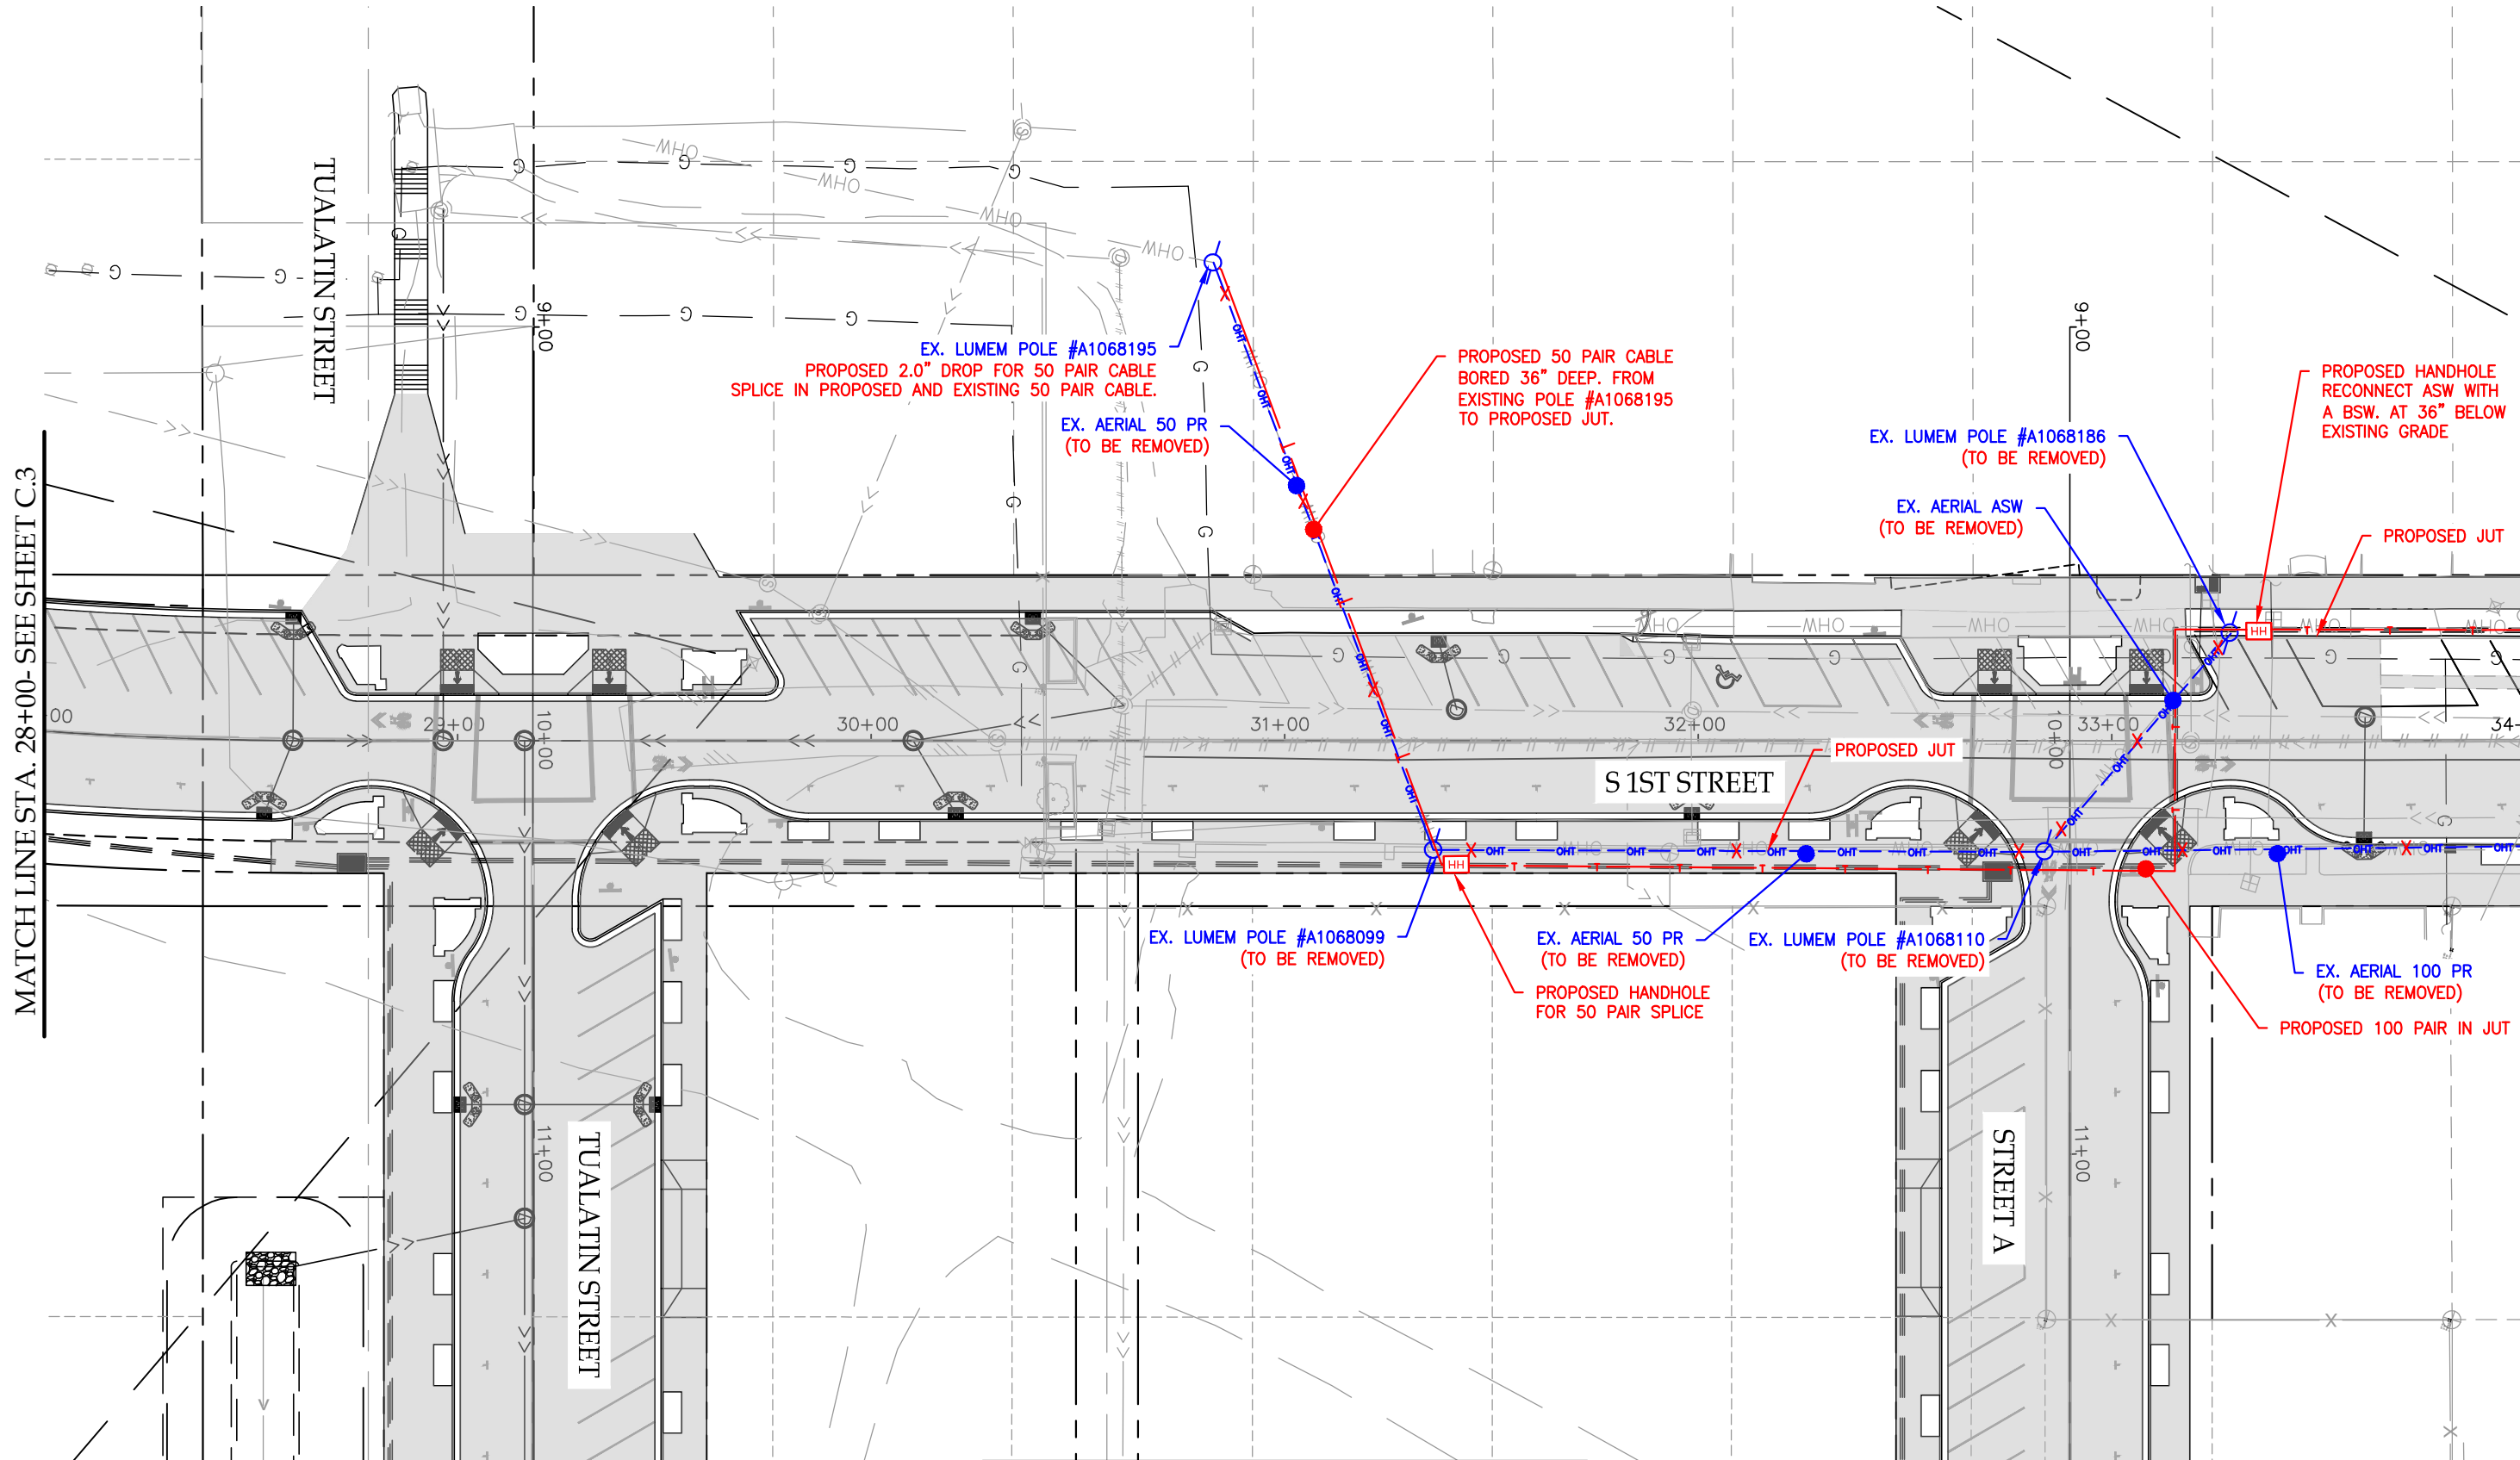


MATCH LINE STA. 28+00- SEE SHEET C.3

MATCH LINE STA. 34+00- SEE SHEET C.5

MATCH LINE STA. 11+74- SEE SHEET C.6


 TT Eng: Brandon Aman  
 Phone: 701-866-7952  
 E-mail: baman@terratechllc.net  
 TT #: TERR-1006783  
 http://www.terratechllc.net

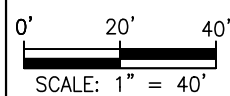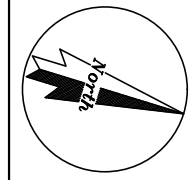

CITY OF ST. HELENS OREGON  
**S 1ST AND STRAND STREET EXTENSIONS**  
LOCATED ON S 1ST AND STRAND STRAND STREET  
**LUMEN CONFLICT IDENTIFICATION PLANS**  
 S 1ST STREET (Sta. 28+00 - Sta. 34+00)  
Project No.: TERR-1006783 | Date: Jun 23, 2022 | File: TERR-1006783-Work Plan.dwg


  
 LUMEN ENG: MARK GUE  
 PHONE: (564) 888-2022  
 E-MAIL: Mark.Gue@lumen.com  
 N.975935

	EXISTING	REMOVE/ABANDON	PROPOSED
BURIED FIBER OPTIC	FO	-X-FO-X-	FO
BURIED TELEPHONE	T	-X-T-X-	T
BURIED TELEPHONE DUCT	T	-X-T-X-	T
OVERHEAD TELEPHONE	OHT	-X-OHT-X-	OHT

\*SEE SHEET B.2 FOR LEGENDS

Sheet  
**C.4**  
 Sheet 7 of 10





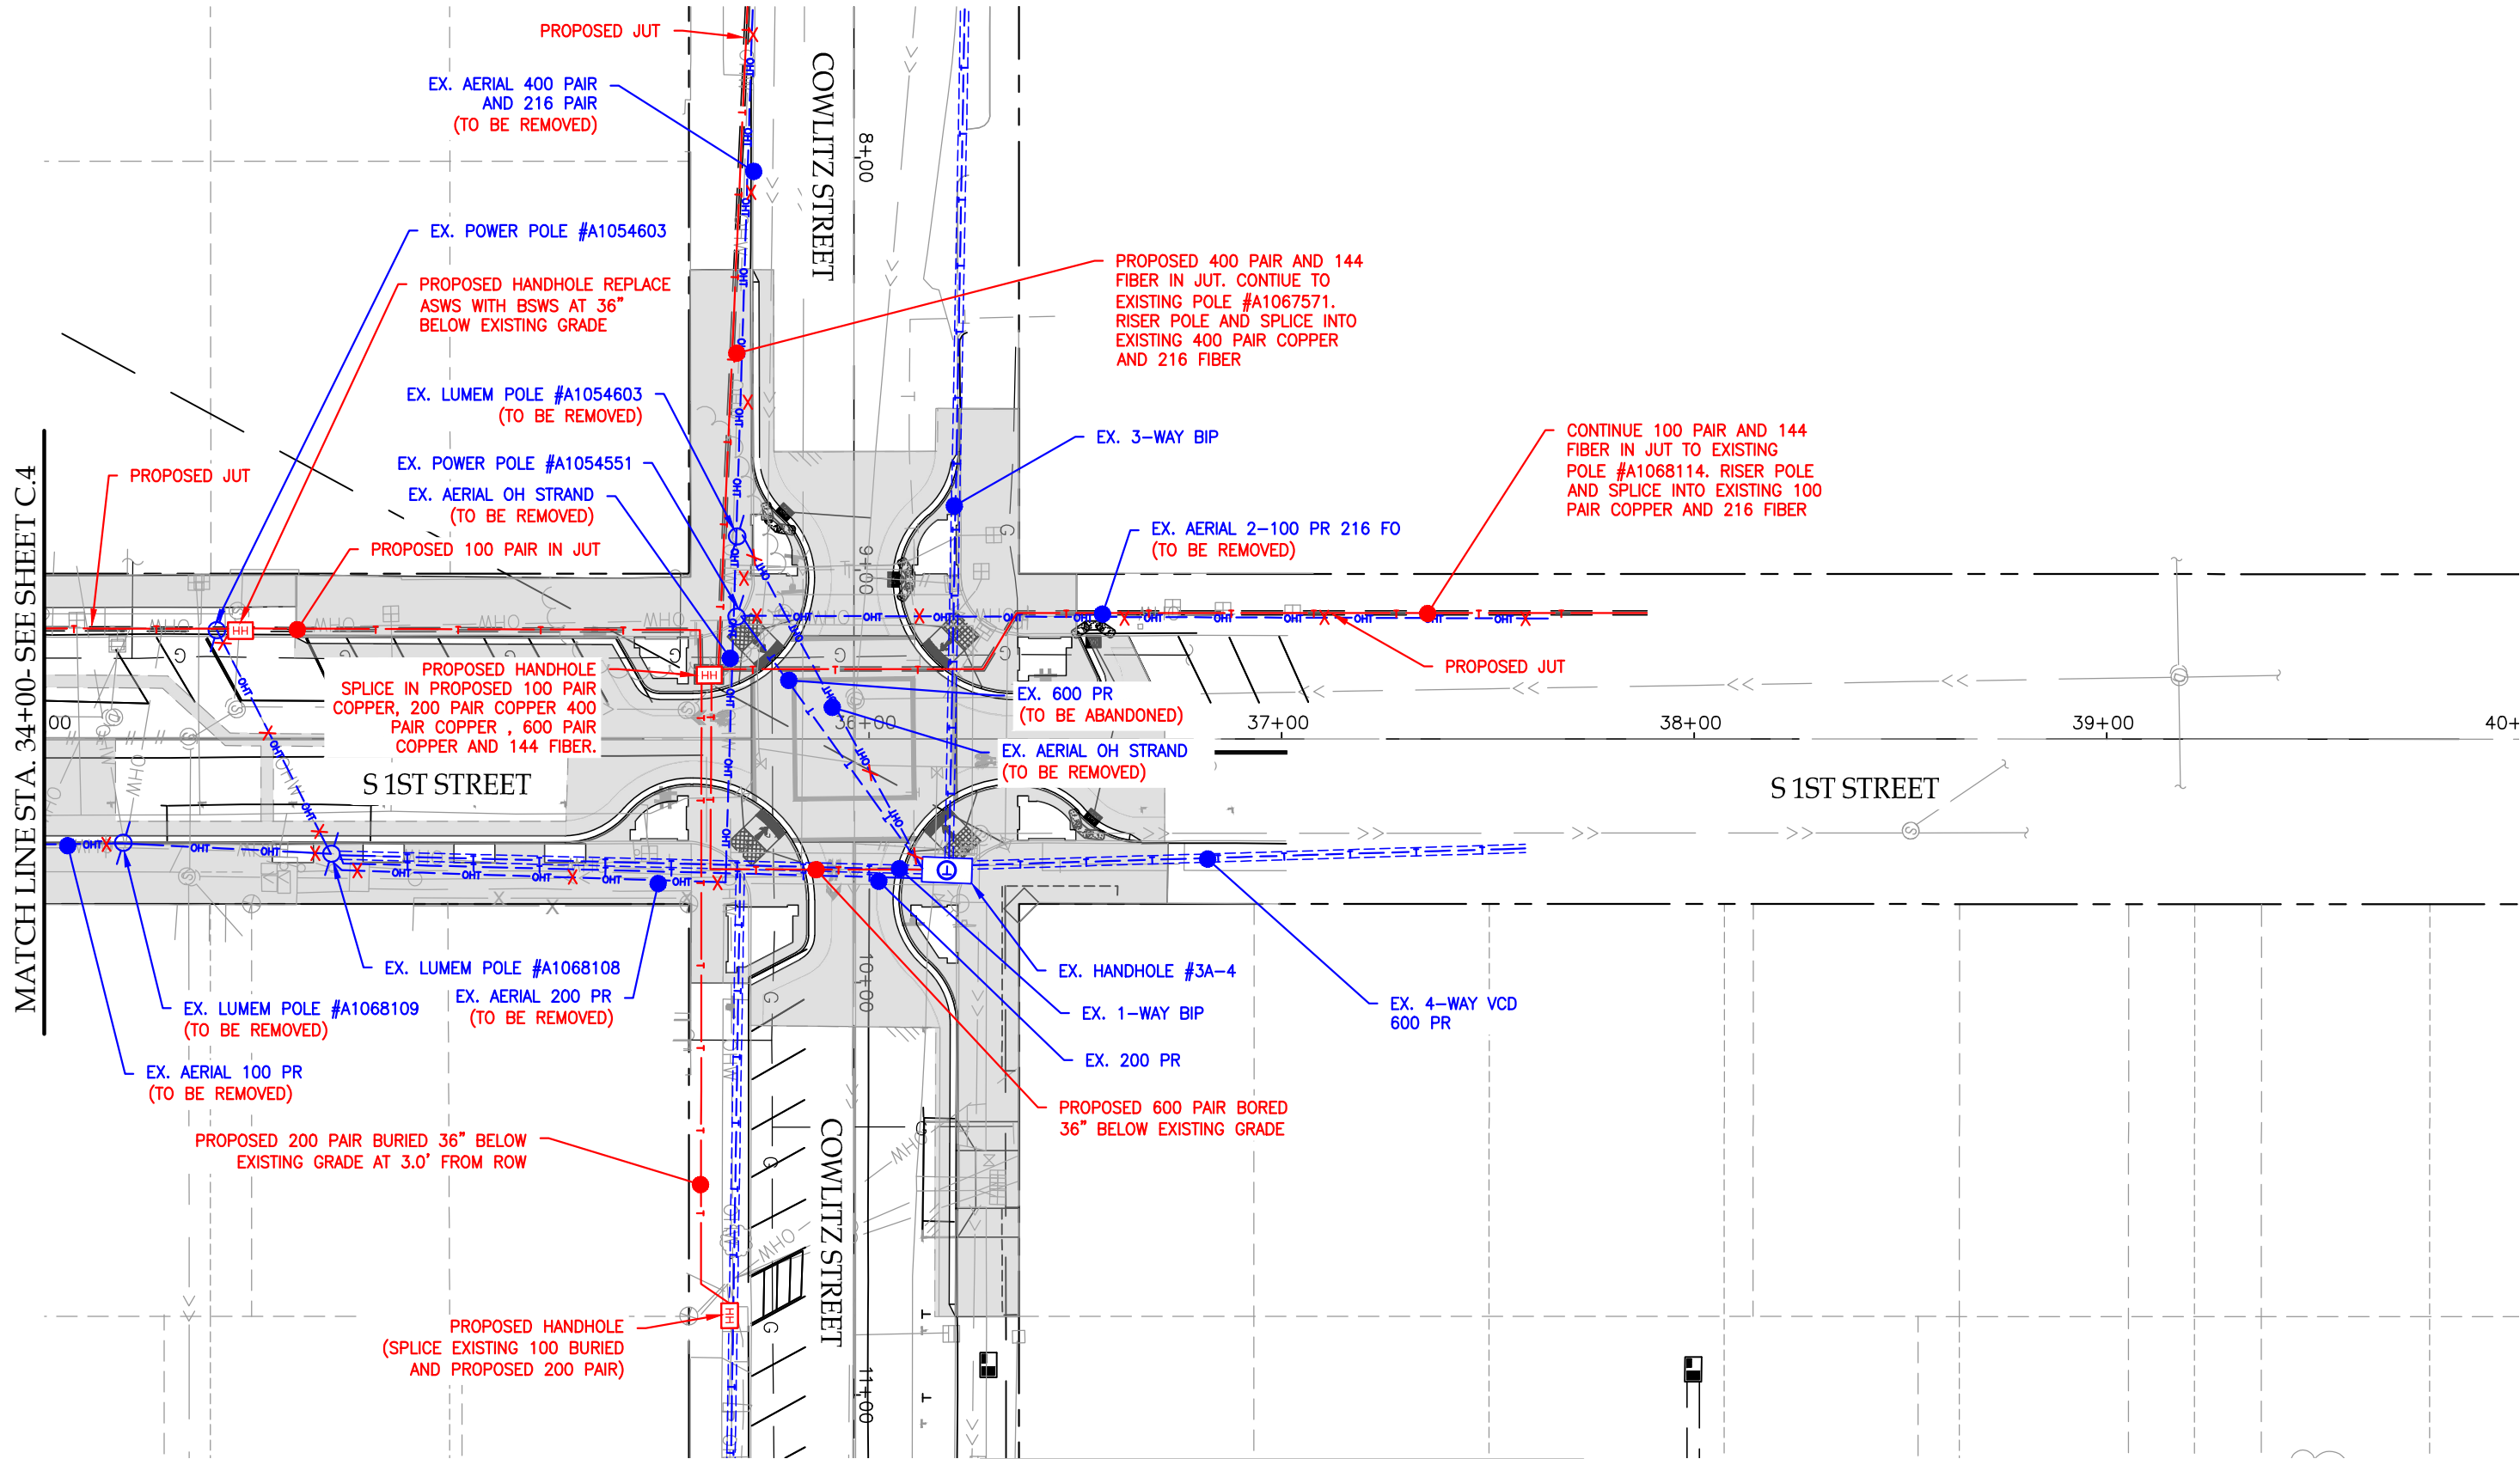

MATCH LINE STA. 34+00- SEE SHEET C.4

MATCH LINE STA. 11+15- SEE SHEET C.7

**TERRA TECHNOLOGIES**  
 TT Eng: Brandon Aman  
 Phone: 701-866-7952  
 E-mail: baman@terratechllc.net  
 TT #: TERR-1006783  
 http://www.terratechllc.net

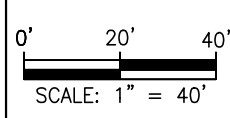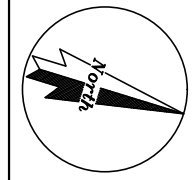

CITY OF ST. HELENS OREGON  
**S 1ST AND STRAND STREET EXTENSIONS**  
LOCATED ON S 1ST AND STRAND STRAND STREET  
**LUMEN CONFLICT IDENTIFICATION PLANS**  
 S 1ST STREET (Sta. 34+00 - Sta. 40+00)  
 Project No.: TERR-1006783 | Date: Jun 23, 2022 | File: TERR-1006783-Work Plan.dwg

**LUMEN**  
 LUMEN ENG: MARK GUE  
 PHONE: (564) 888-2022  
 E-MAIL: Mark.Gue@lumen.com  
 N.975935


	EXISTING	REMOVE/ABANDON	PROPOSED
BURIED FIBER OPTIC	--- FO ---	-X- FO -X-	--- FO ---
BURIED TELEPHONE	--- T ---	-X- T -X-	--- T ---
BURIED TELEPHONE DUCT	=== T ===	-X- T -X-	=== T ===
OVERHEAD TELEPHONE	--- OHT ---	-X- OHT -X-	--- OHT ---

\*SEE SHEET B.2 FOR LEGENDS



Sheet  
**C.5**  
 Sheet 8 of 10



MATCH LINE STA. 11+74- SEE SHEET C.4

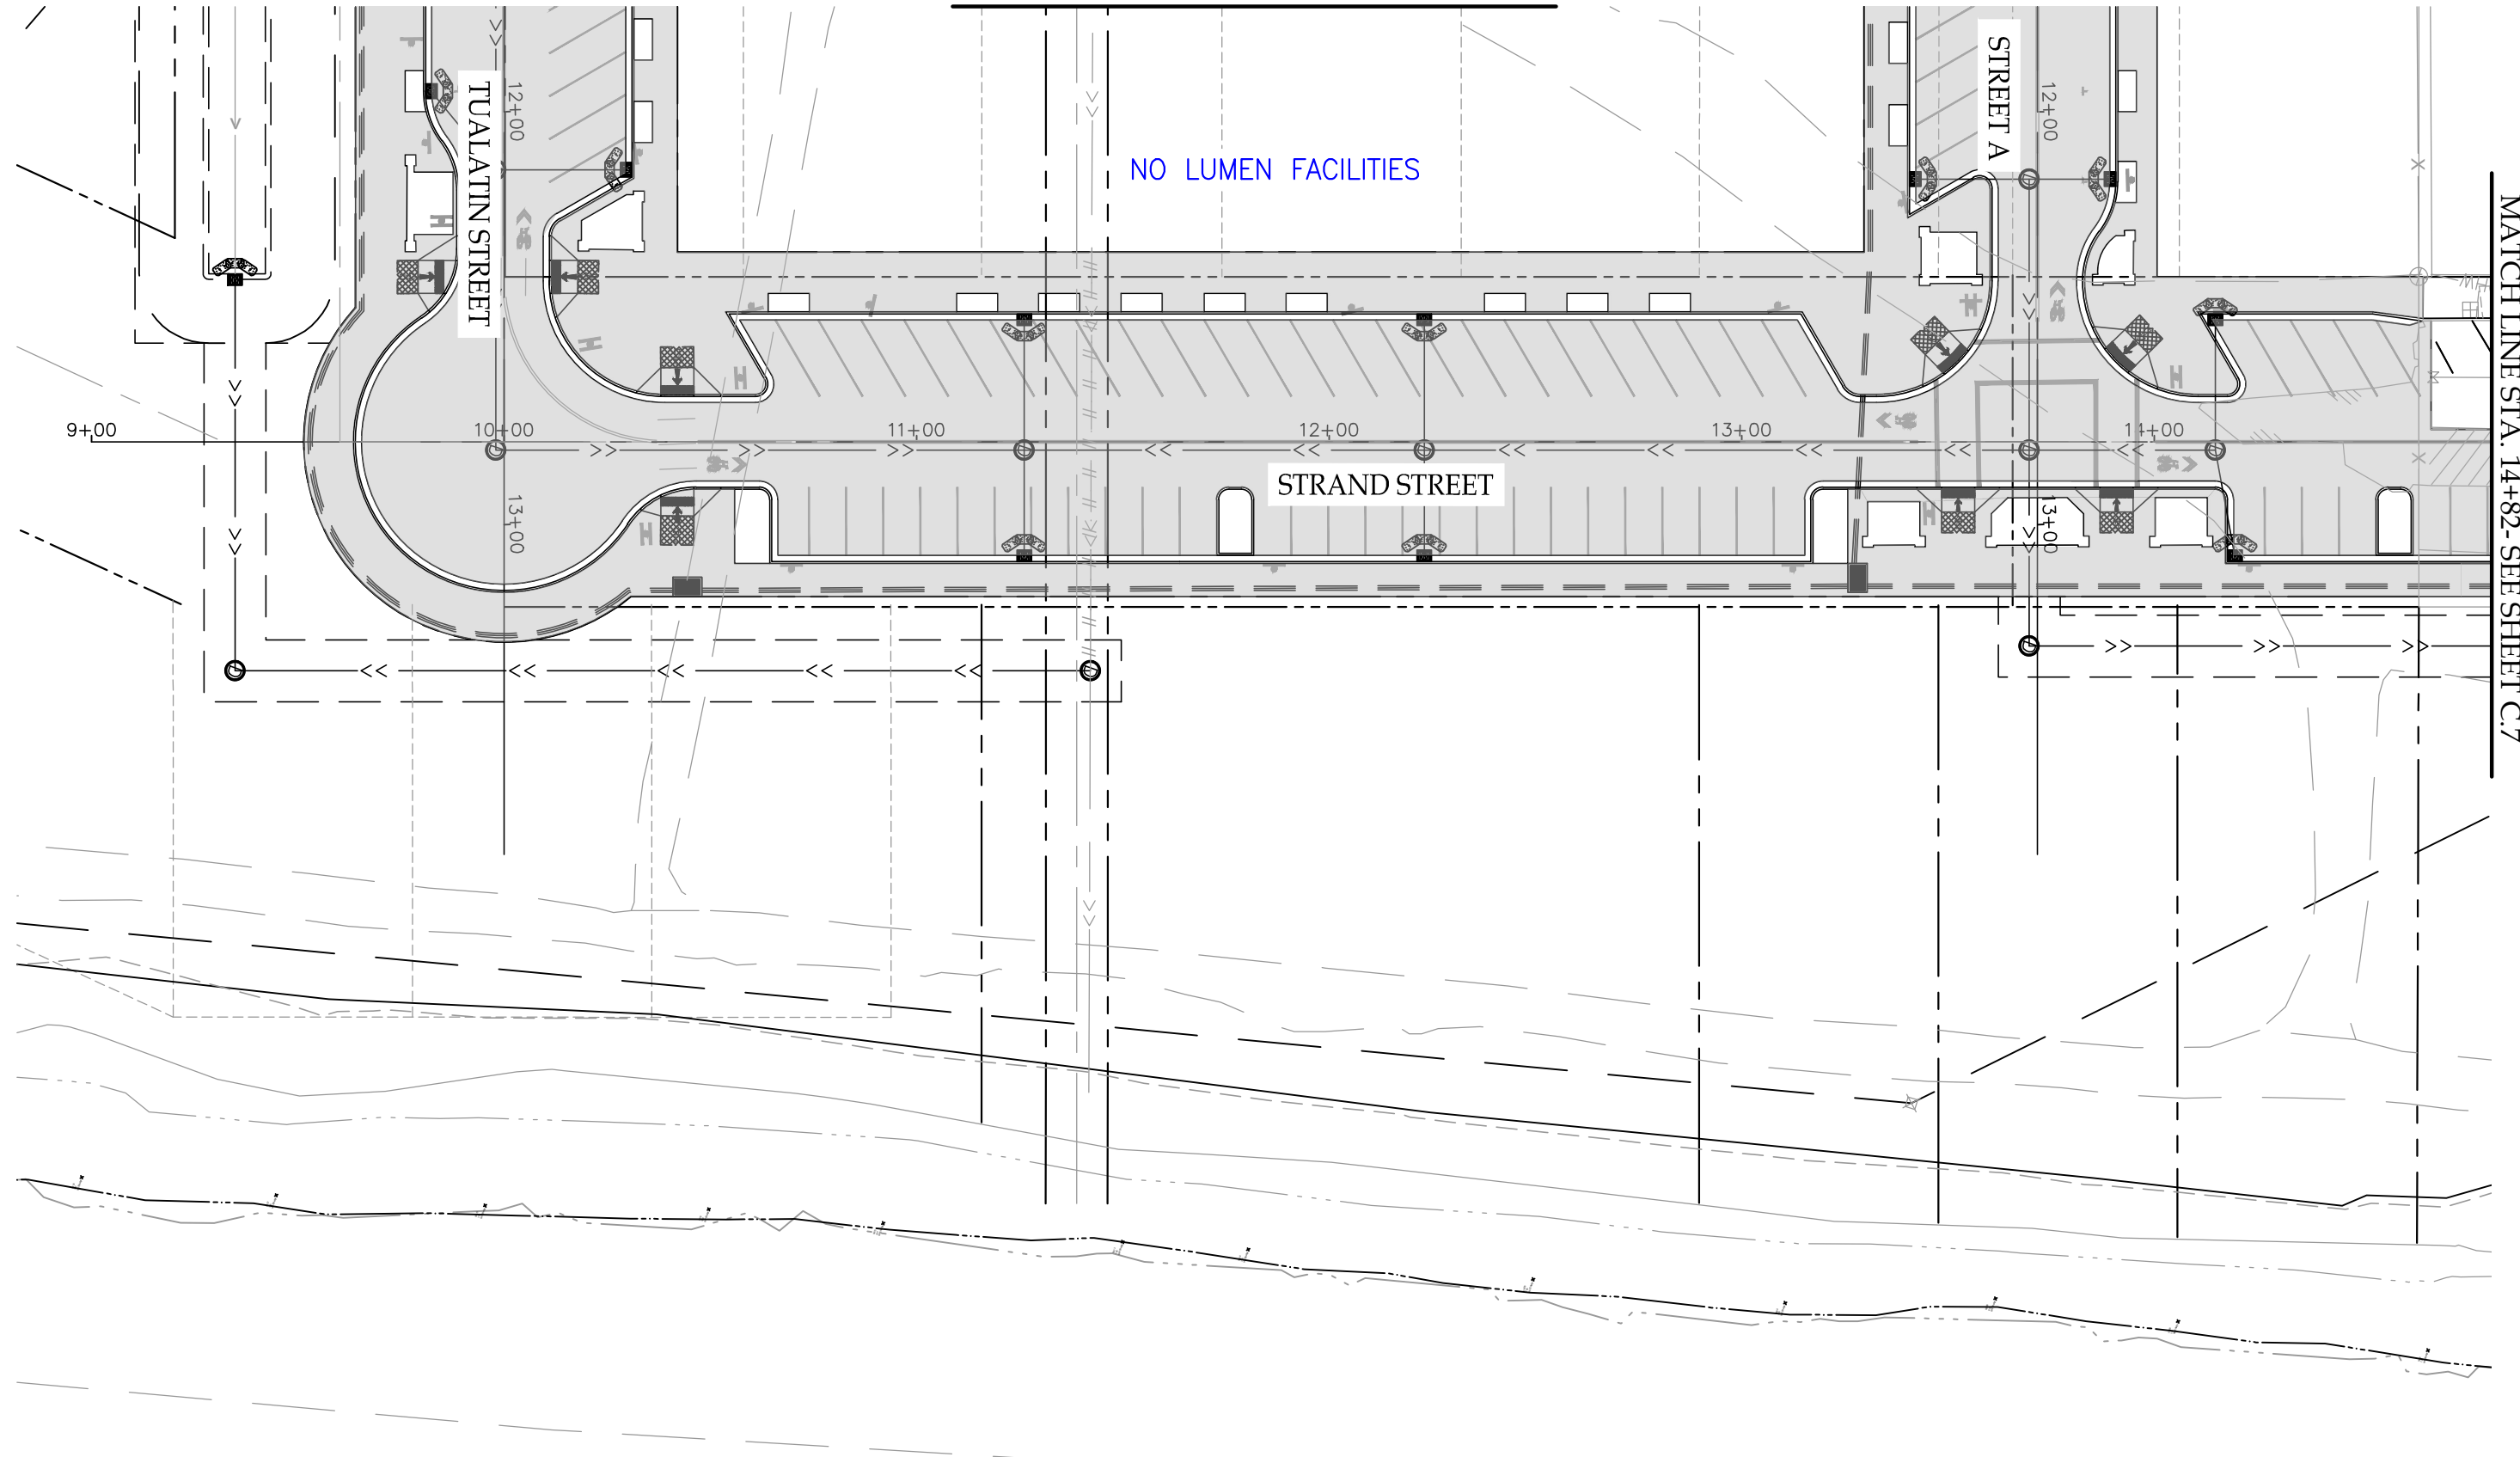

**TERRA TECHNOLOGIES**  
 TT Eng: Brandon Aman  
 Phone: 701-866-7952  
 E-mail: baman@terratechllc.net  
 TT #: TERR-1006783  
 http://www.terratechllc.net

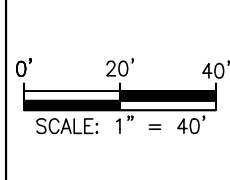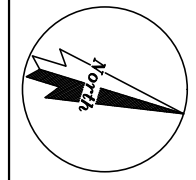

CITY OF ST. HELENS OREGON  
**S 1ST AND STRAND STREET EXTENSIONS**  
 LOCATED ON S 1ST AND STRAND STRAND STREET  
**LUMEN CONFLICT IDENTIFICATION PLANS**  
 STRAND STREET (Sta. 9+00 - Sta. 14+82)  
 Project No.: TERR-1006783 | Date: Jun 23, 2022 | File: TERR-1006783-Work Plan.dwg


**LUMEN**<sup>®</sup>  
 LUMEN ENG: MARK GUE  
 PHONE: (564) 888-2022  
 E-MAIL: Mark.Gue@lumen.com  
 N.975935

	EXISTING	REMOVE/ABANDON	PROPOSED
BURIED FIBER OPTIC	--- FO ---	-X- FO -X-	--- FO ---
BURIED TELEPHONE	--- T ---	-X- T -X-	--- T ---
BURIED TELEPHONE DUCT	=== T ===	-X- T -X-	=== T ===
OVERHEAD TELEPHONE	--- OHT ---	-X- OHT -X-	--- OHT ---

\*SEE SHEET B.2 FOR LEGENDS

Sheet  
**C.6**  
 Sheet 9 of 10

MATCHLINE STA. 14+82 - SEE SHEET C.6

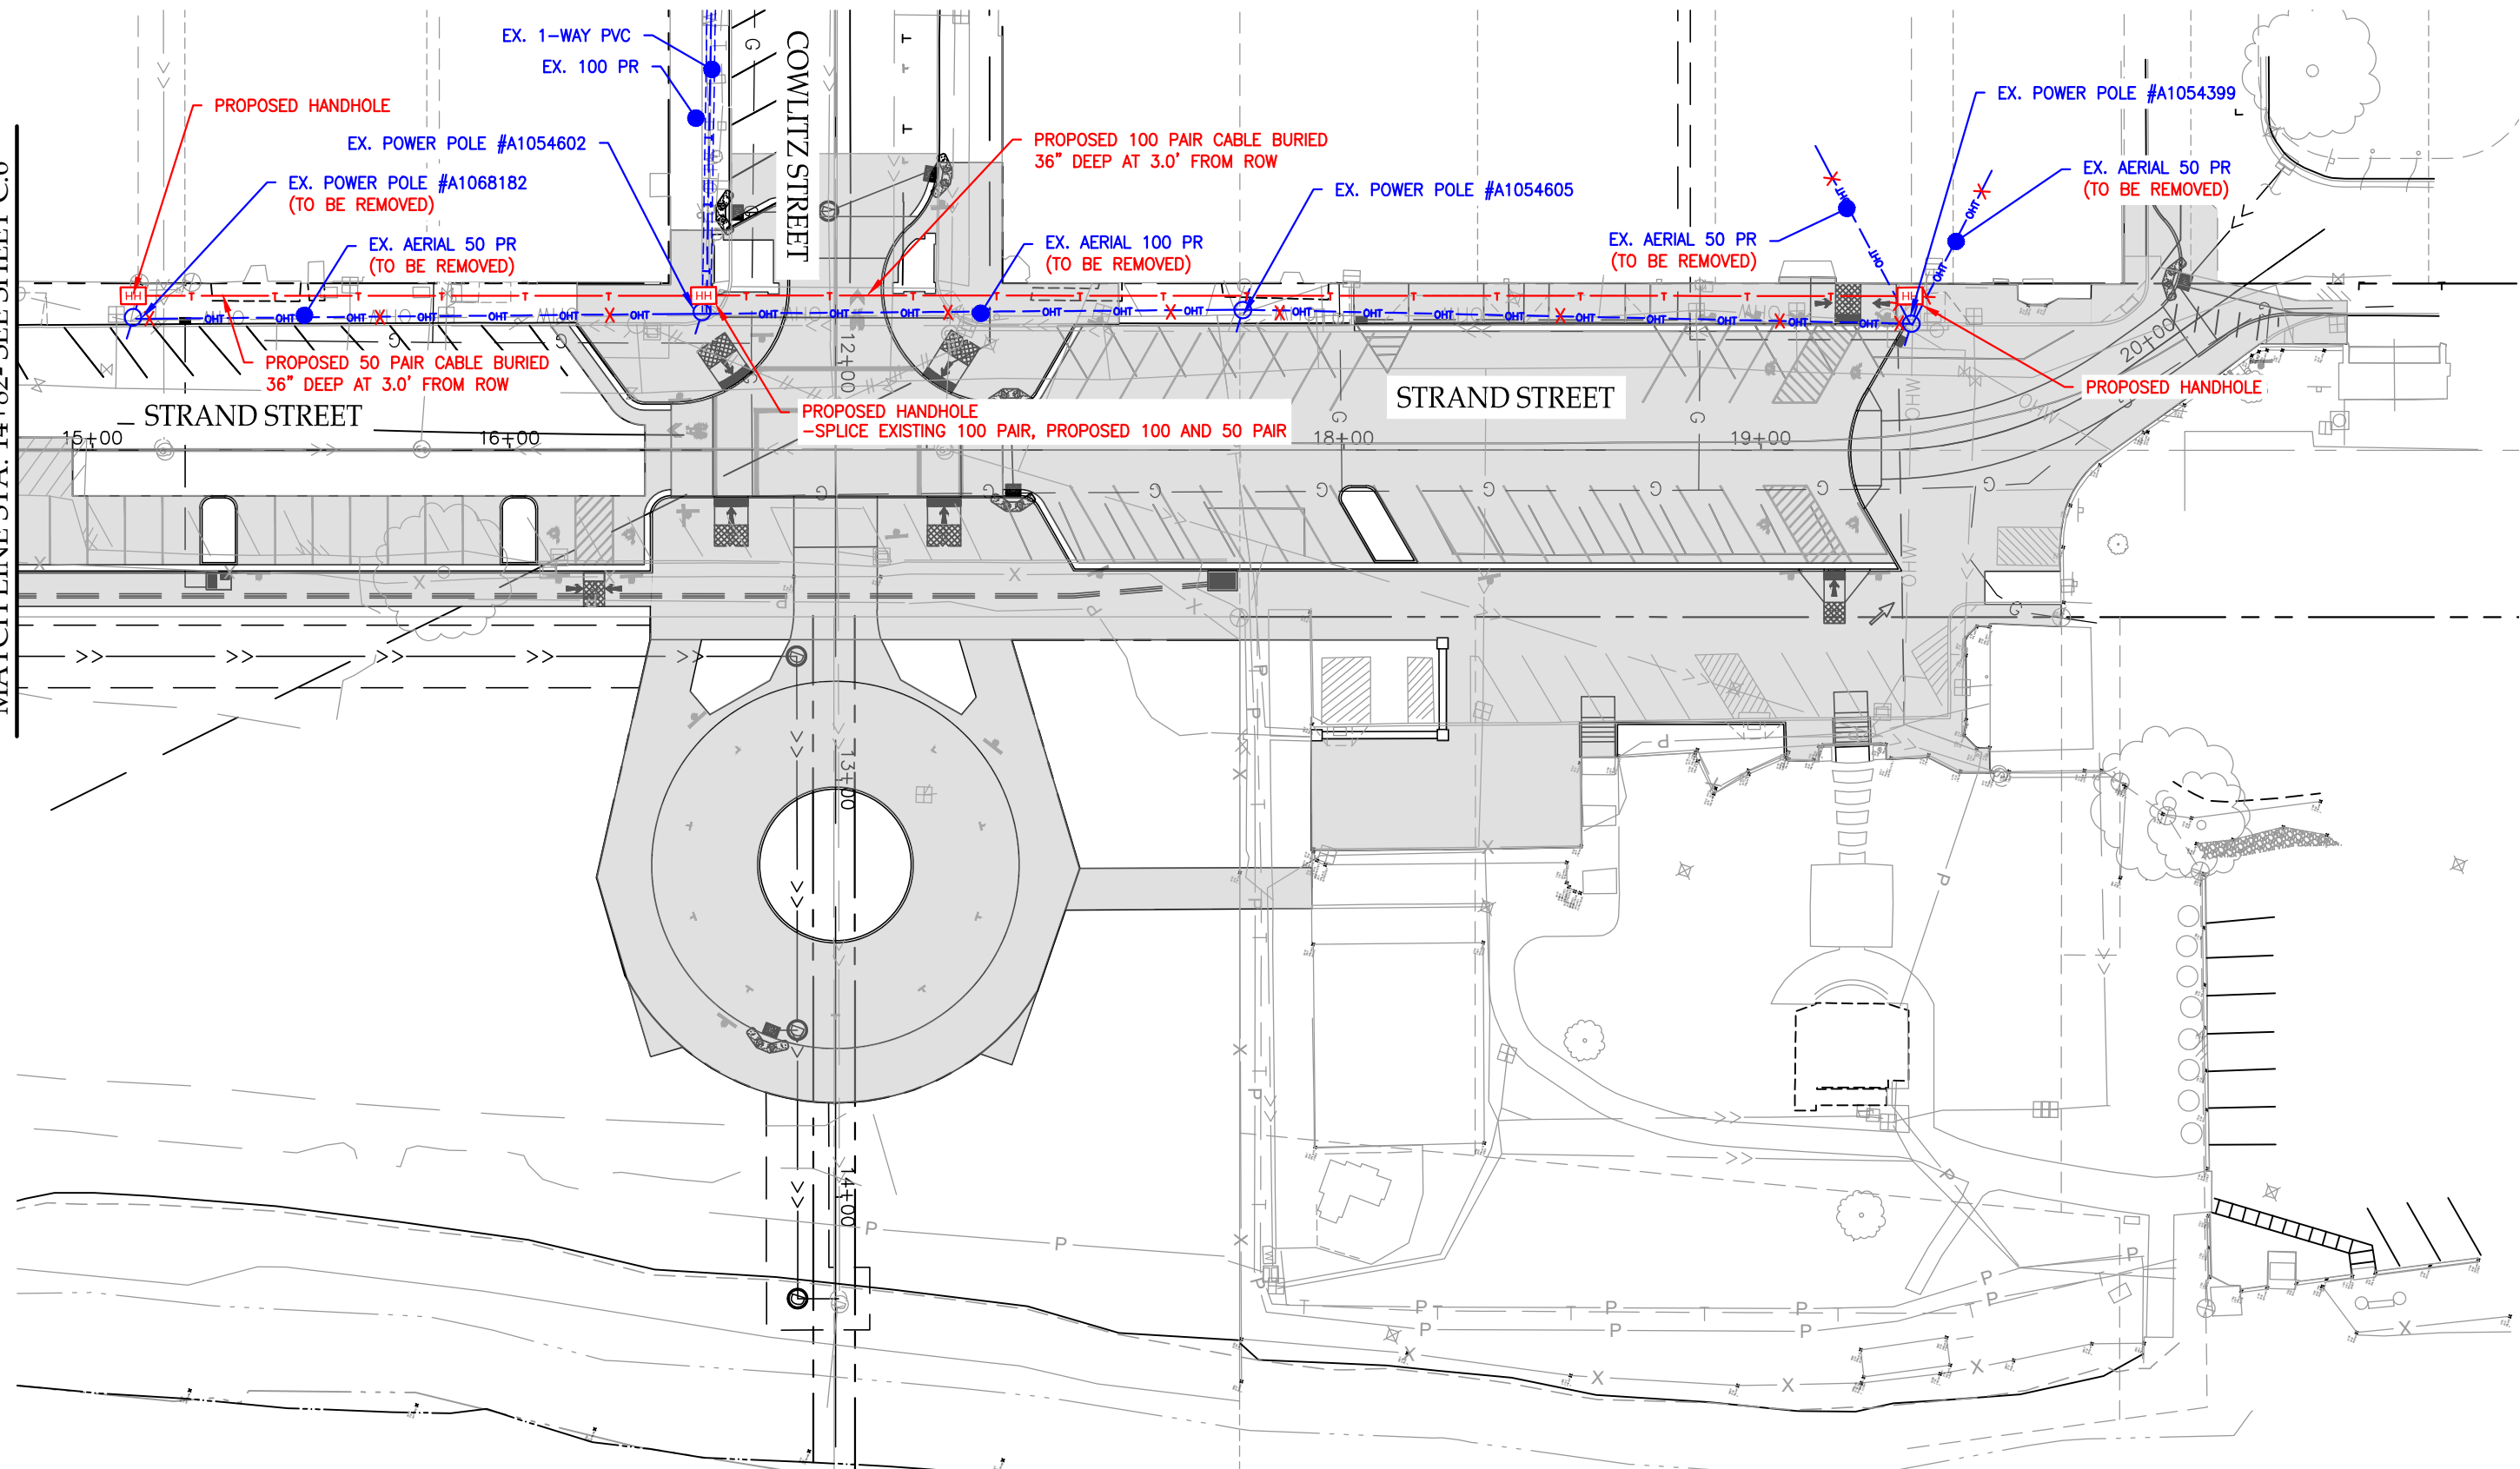

**TERRA TECHNOLOGIES**  
 TT Eng: Brandon Aman  
 Phone: 701-866-7952  
 E-mail: baman@terratechllc.net  
 TT #: TERR-1006783  
 http://www.terratechllc.net

CITY OF ST. HELENS OREGON  
**S 1ST AND STRAND STREET EXTENSIONS**  
 LOCATED ON S 1ST AND STRAND STRAND STREET  
**LUMEN CONFLICT IDENTIFICATION PLANS**  
 STRAND STREET (Sta. 14+82 - Sta. 20+00)  
 Project No.: TERR-1006783 | Date: Jun 23, 2022 | File: TERR-1006783-Work Plan.dwg

**LUMEN**<sup>®</sup>  
 LUMEN ENG: MARK GUE  
 PHONE: (564) 888-2022  
 E-MAIL: Mark.Gue@lumen.com  
 N.975935

	EXISTING	REMOVE/ABANDON	PROPOSED
BURIED FIBER OPTIC	FO	-X-FO-X-	FO
BURIED TELEPHONE	T	-X-T-X-	T
BURIED TELEPHONE DUCT	T	-X-T-X-	T
OVERHEAD TELEPHONE	OHT	-X-OHT-X-	OHT

\*SEE SHEET B.2 FOR LEGENDS