


S 1ST STREET CROSS-SECTION - BUFFERED BIKE LANES




S 1ST STREET CROSS-SECTION - BIKE LANES ADJACENT TO TRAVEL LANES



THE STRAND FESTIVAL STREET - PARALLEL PARKING OPTION

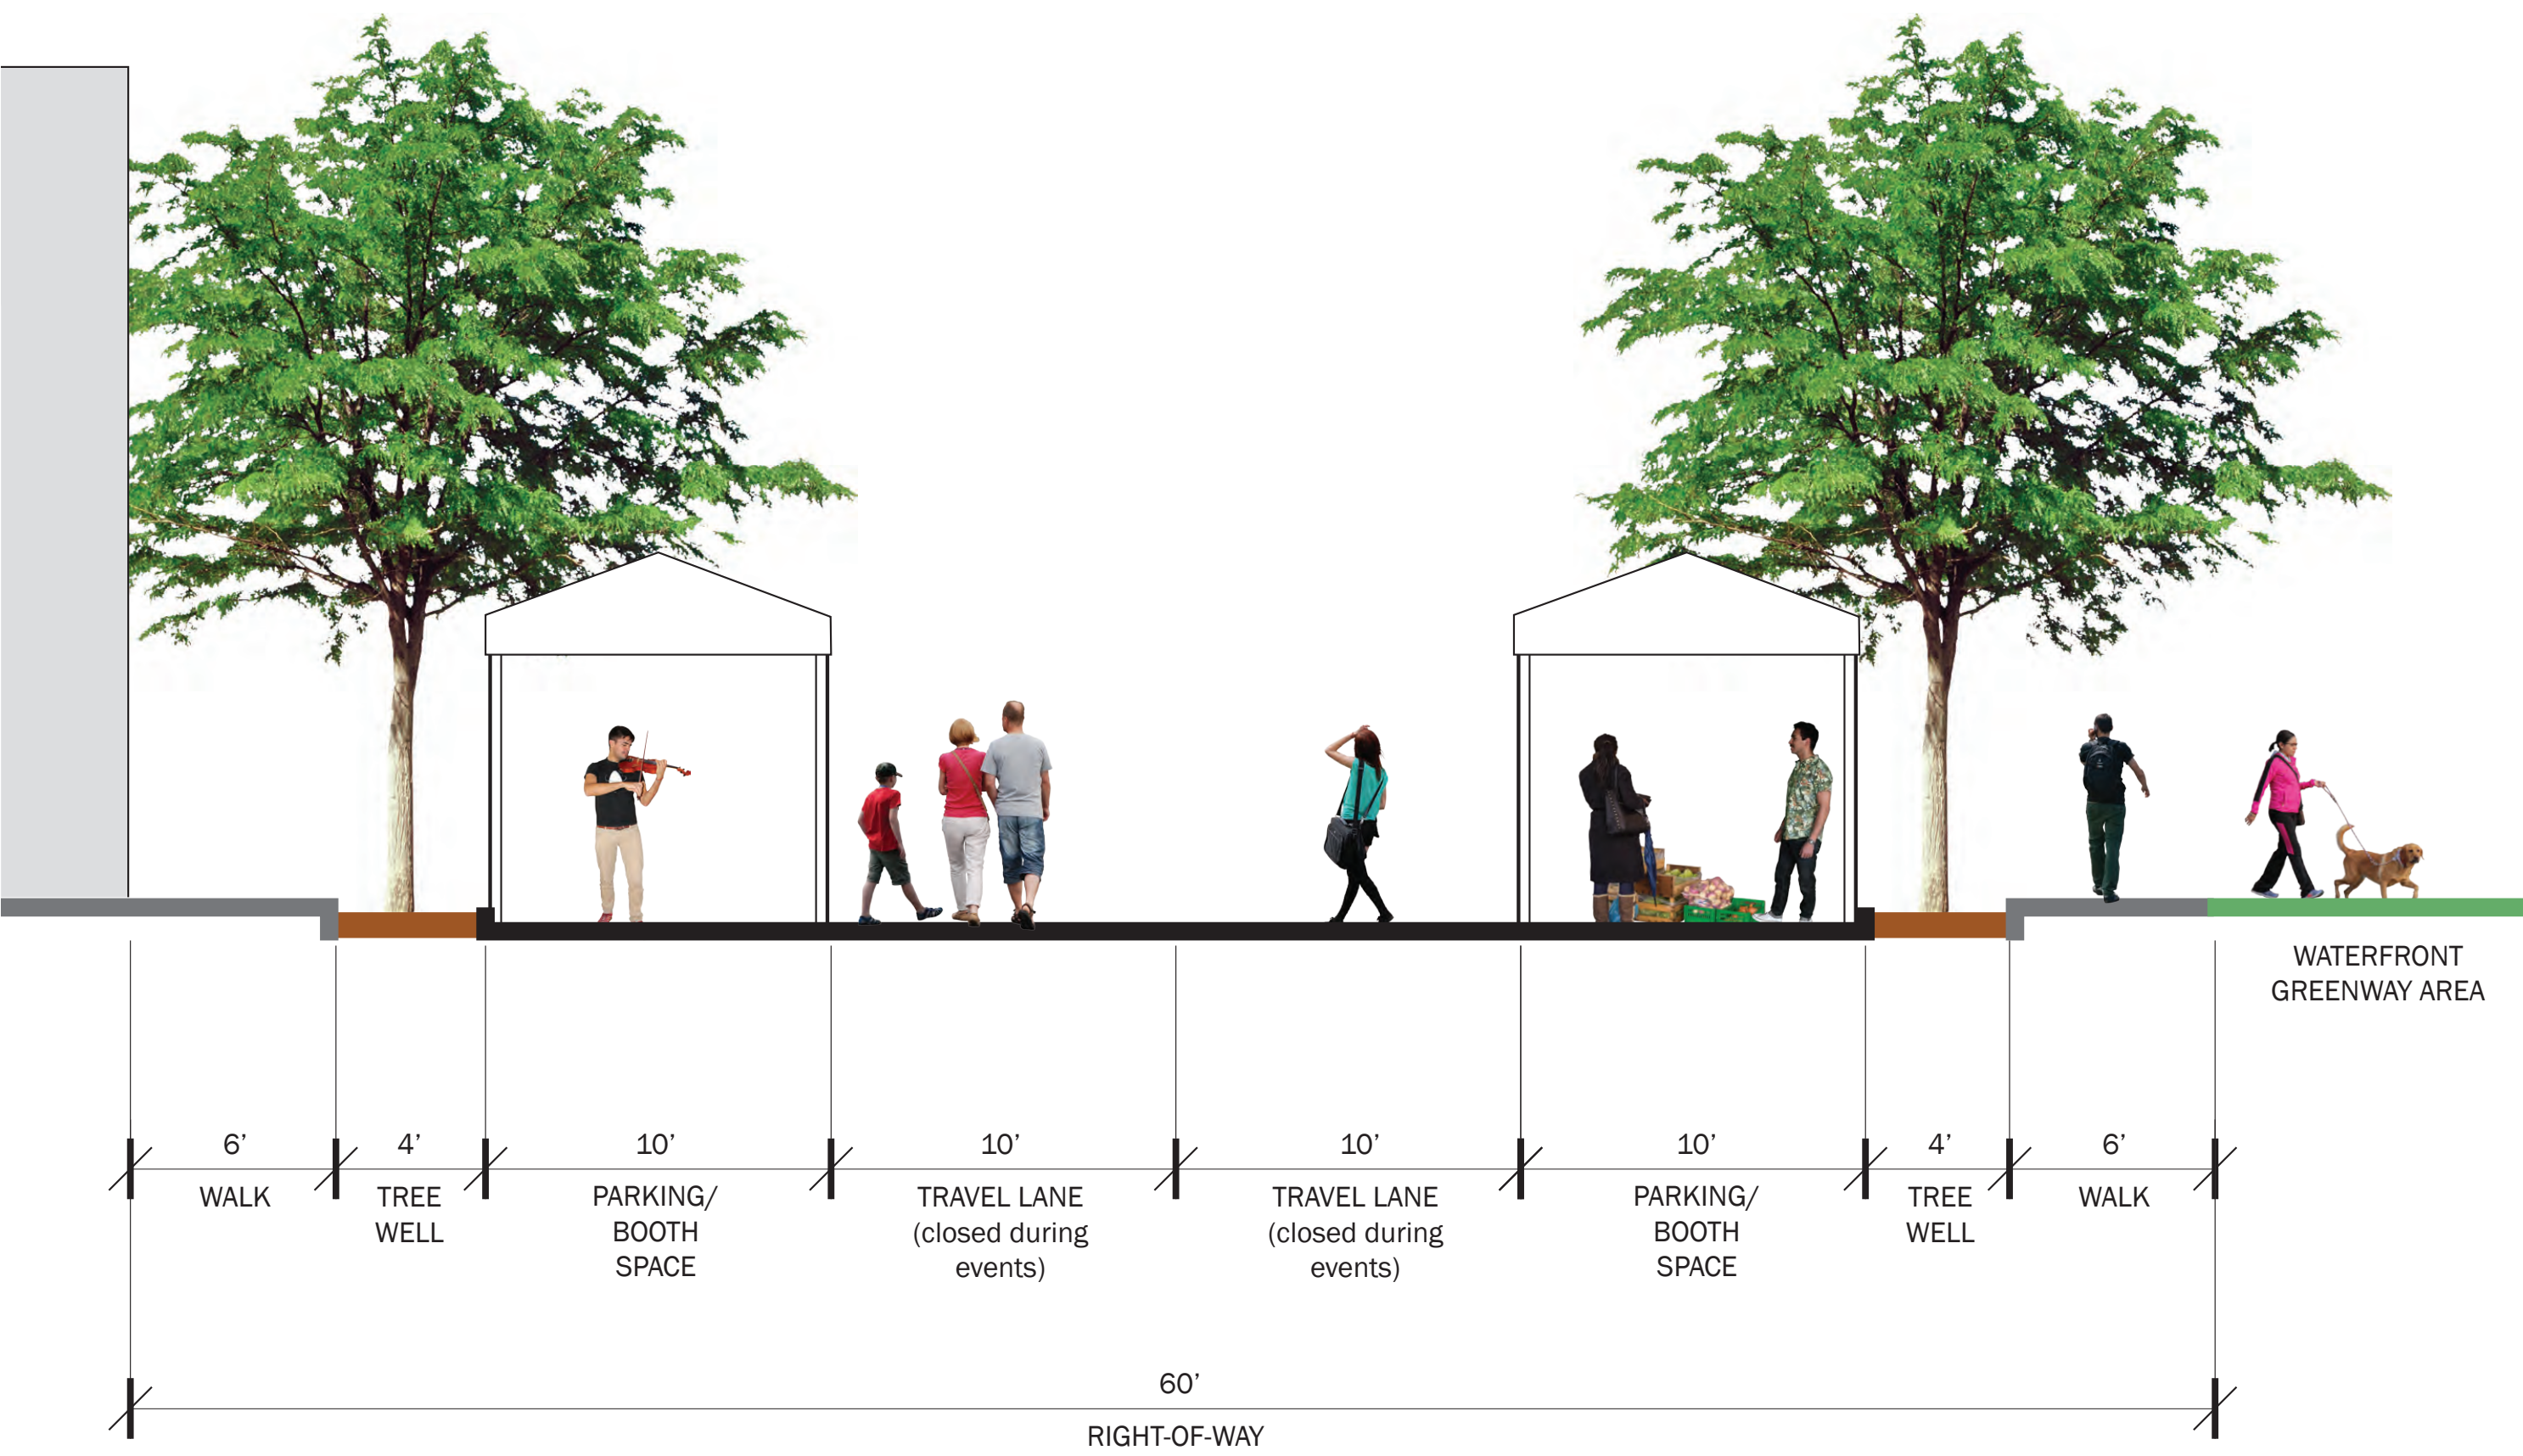

THE STRAND FESTIVAL STREET - ANGLED PARKING OPTION

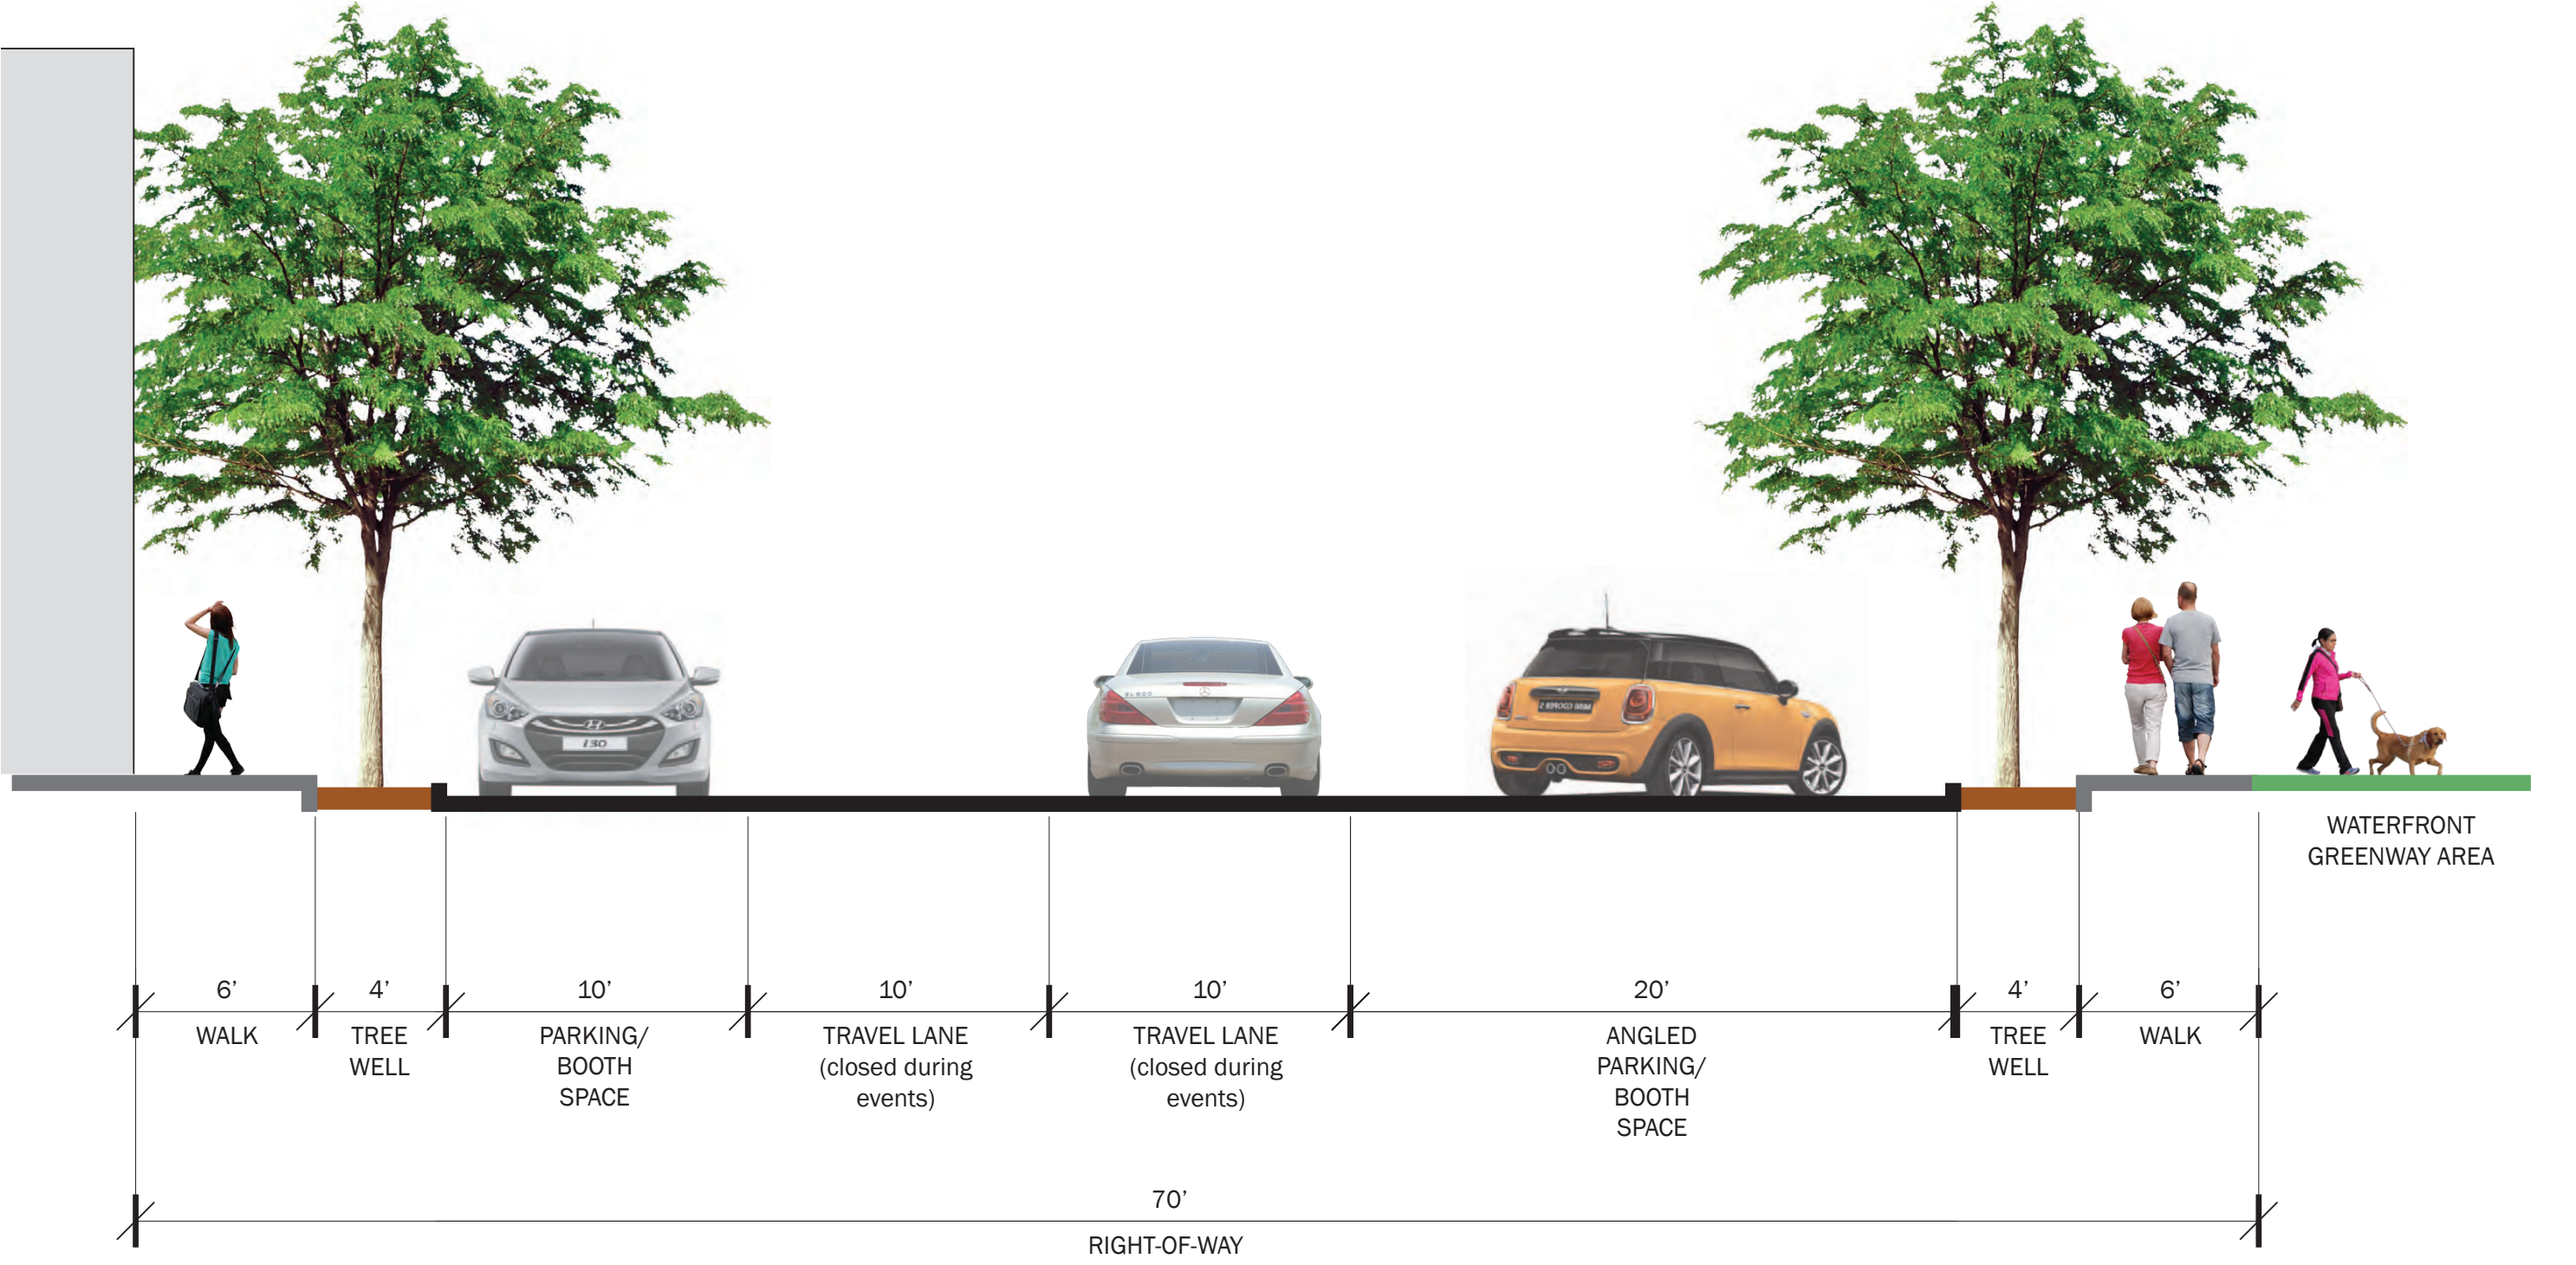

Angled parking on the riverward side of the Strand festival street would provide a place to view the water on rainy days



A festival street extension of The Strand could be closed to vehicles for special events

STREET CROSS-SECTIONS

ST. HELENS WATERFRONT REDEVELOPMENT
JULY 6, 2016

